

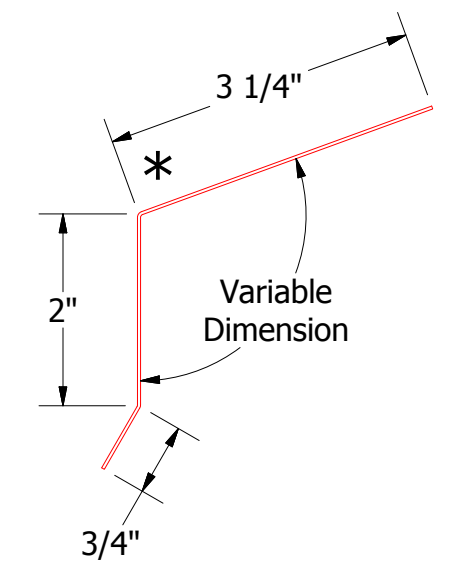
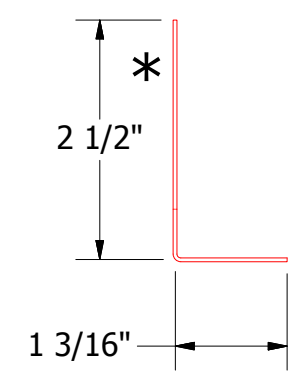
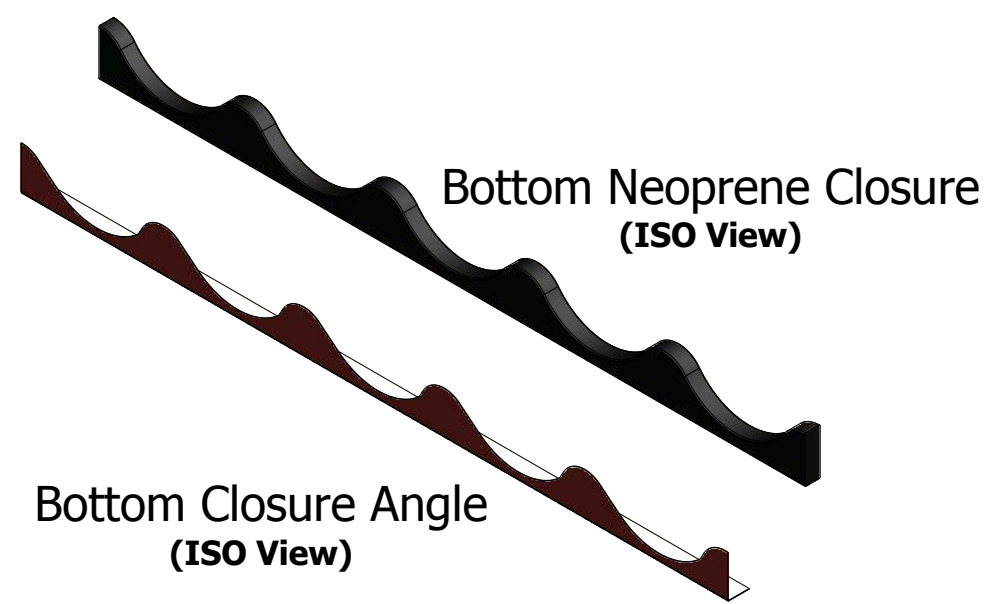
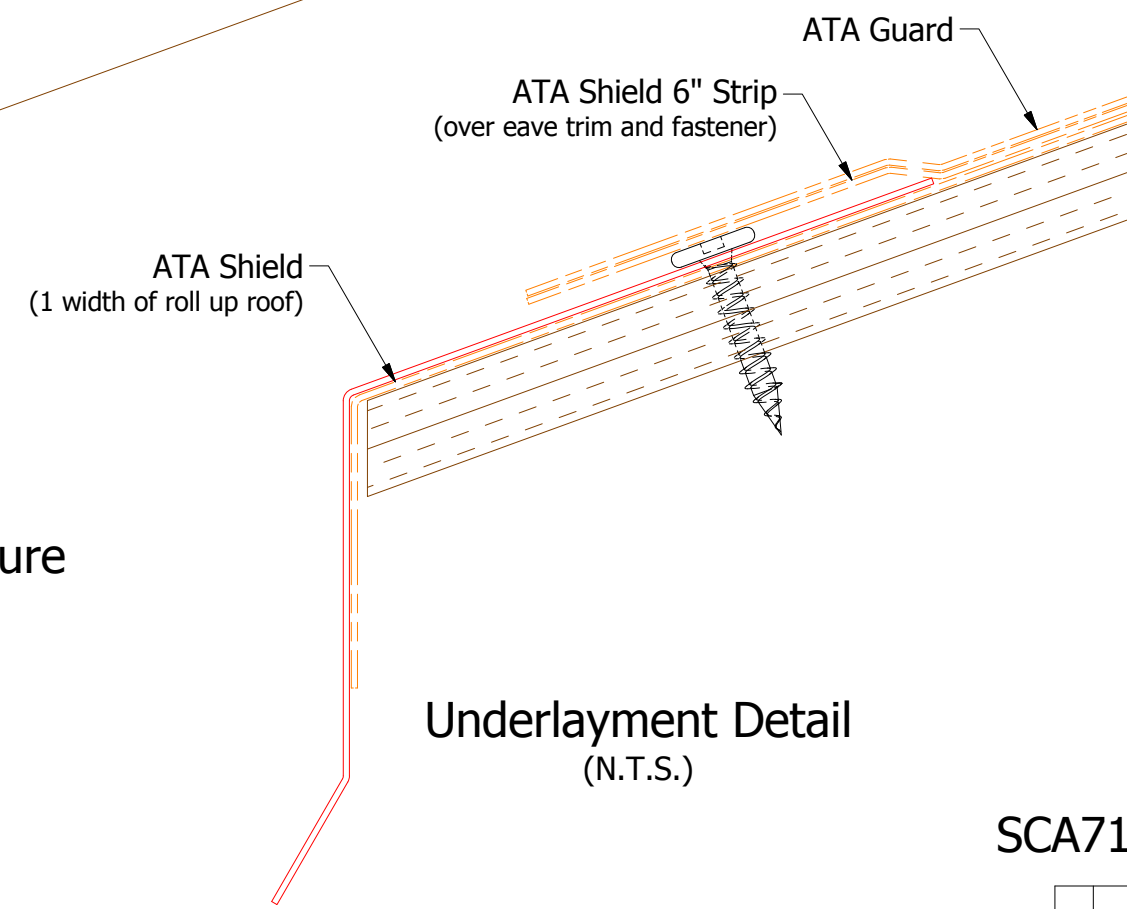
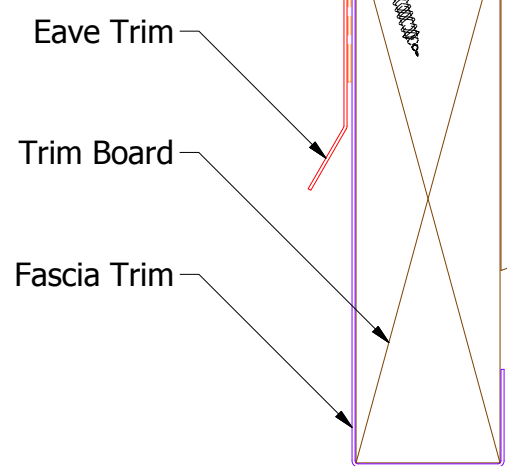


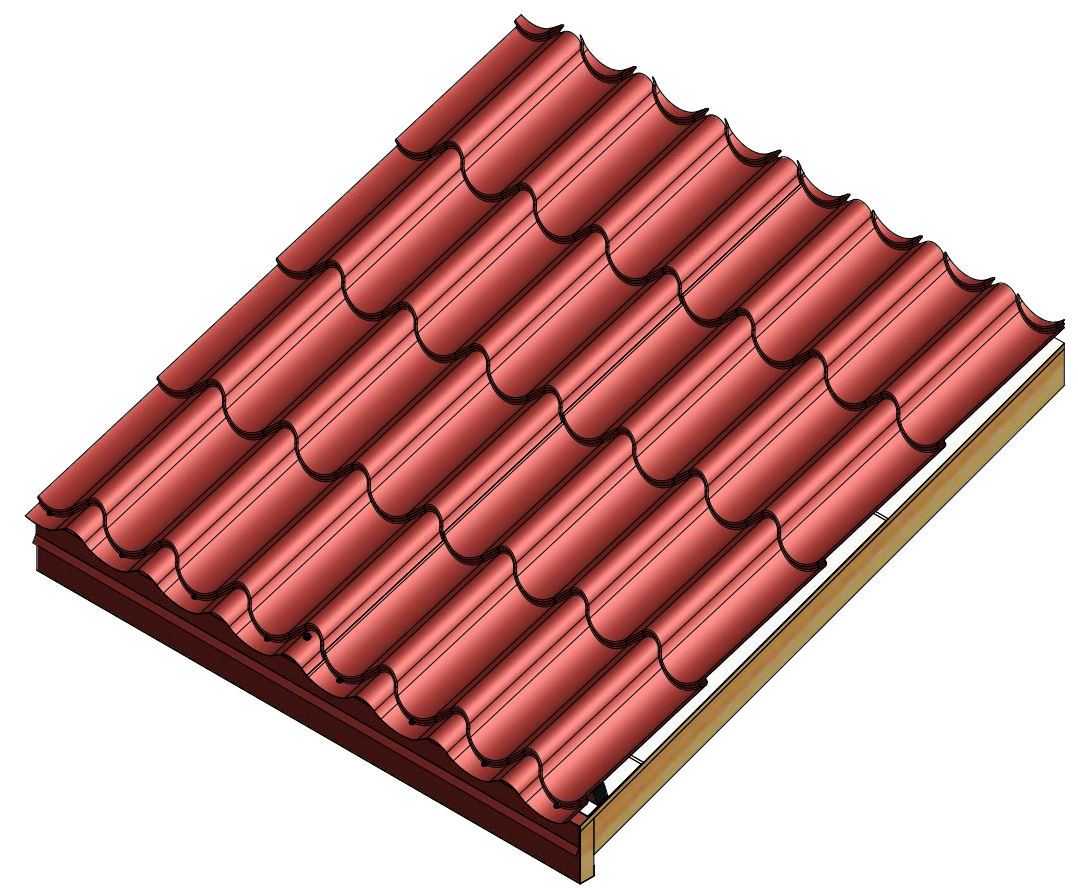




SCA711-Bottom Closure Angle

SCA175-Drip Edge

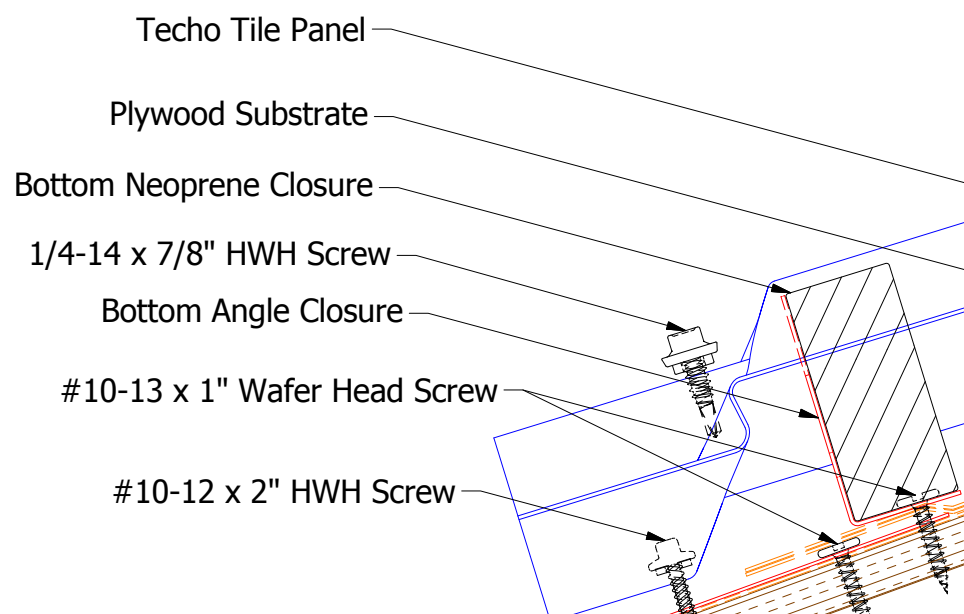


ATAS INTERNATIONAL, INC
Allentown PA
610-395-8445
Mesa AZ
480-558-7210


					TITLE Techo Tile Eave Detail			
					DWG. NO.		DR KRK	DATE 12/3/2014
01	10/10/2016	Updated bottom Closure Angle Location		DMR	DAS	MATERIAL		APP DATE
REV. NO.	DATE	DESCRIPTION OF REVISION		BY	APP	SH. SIZE B		SCALE X:X

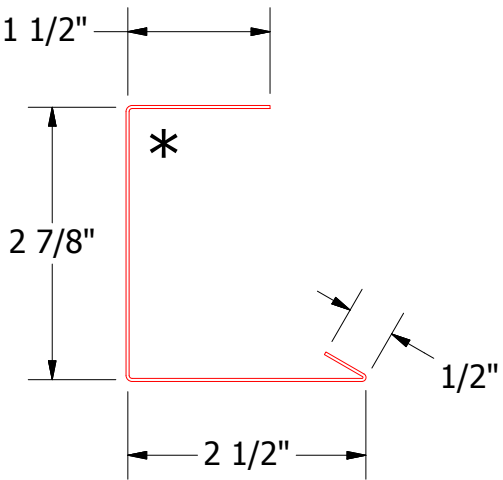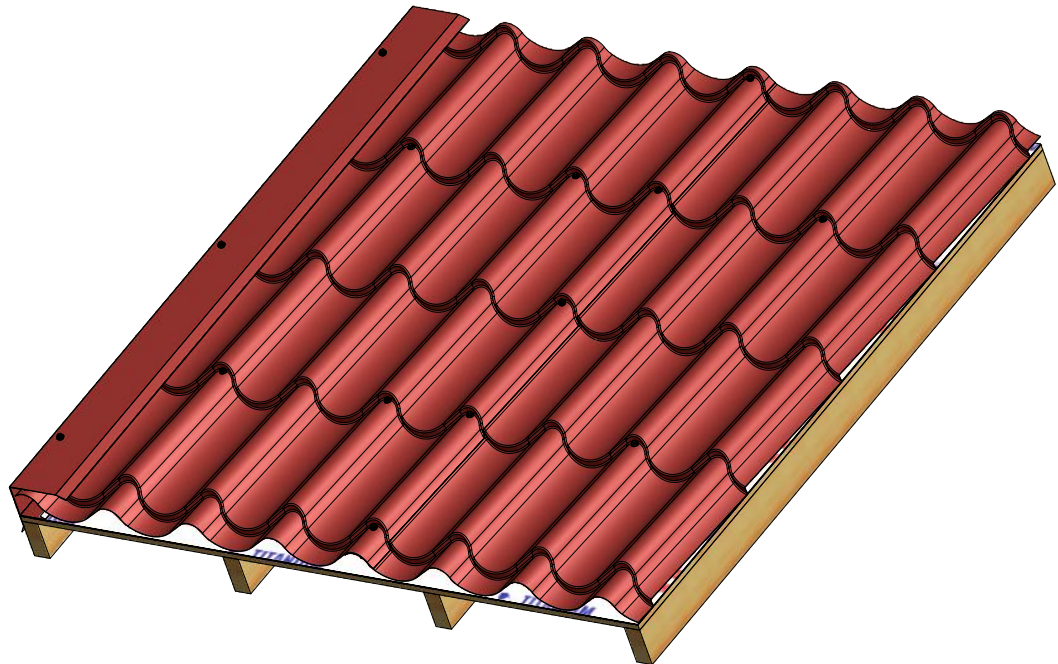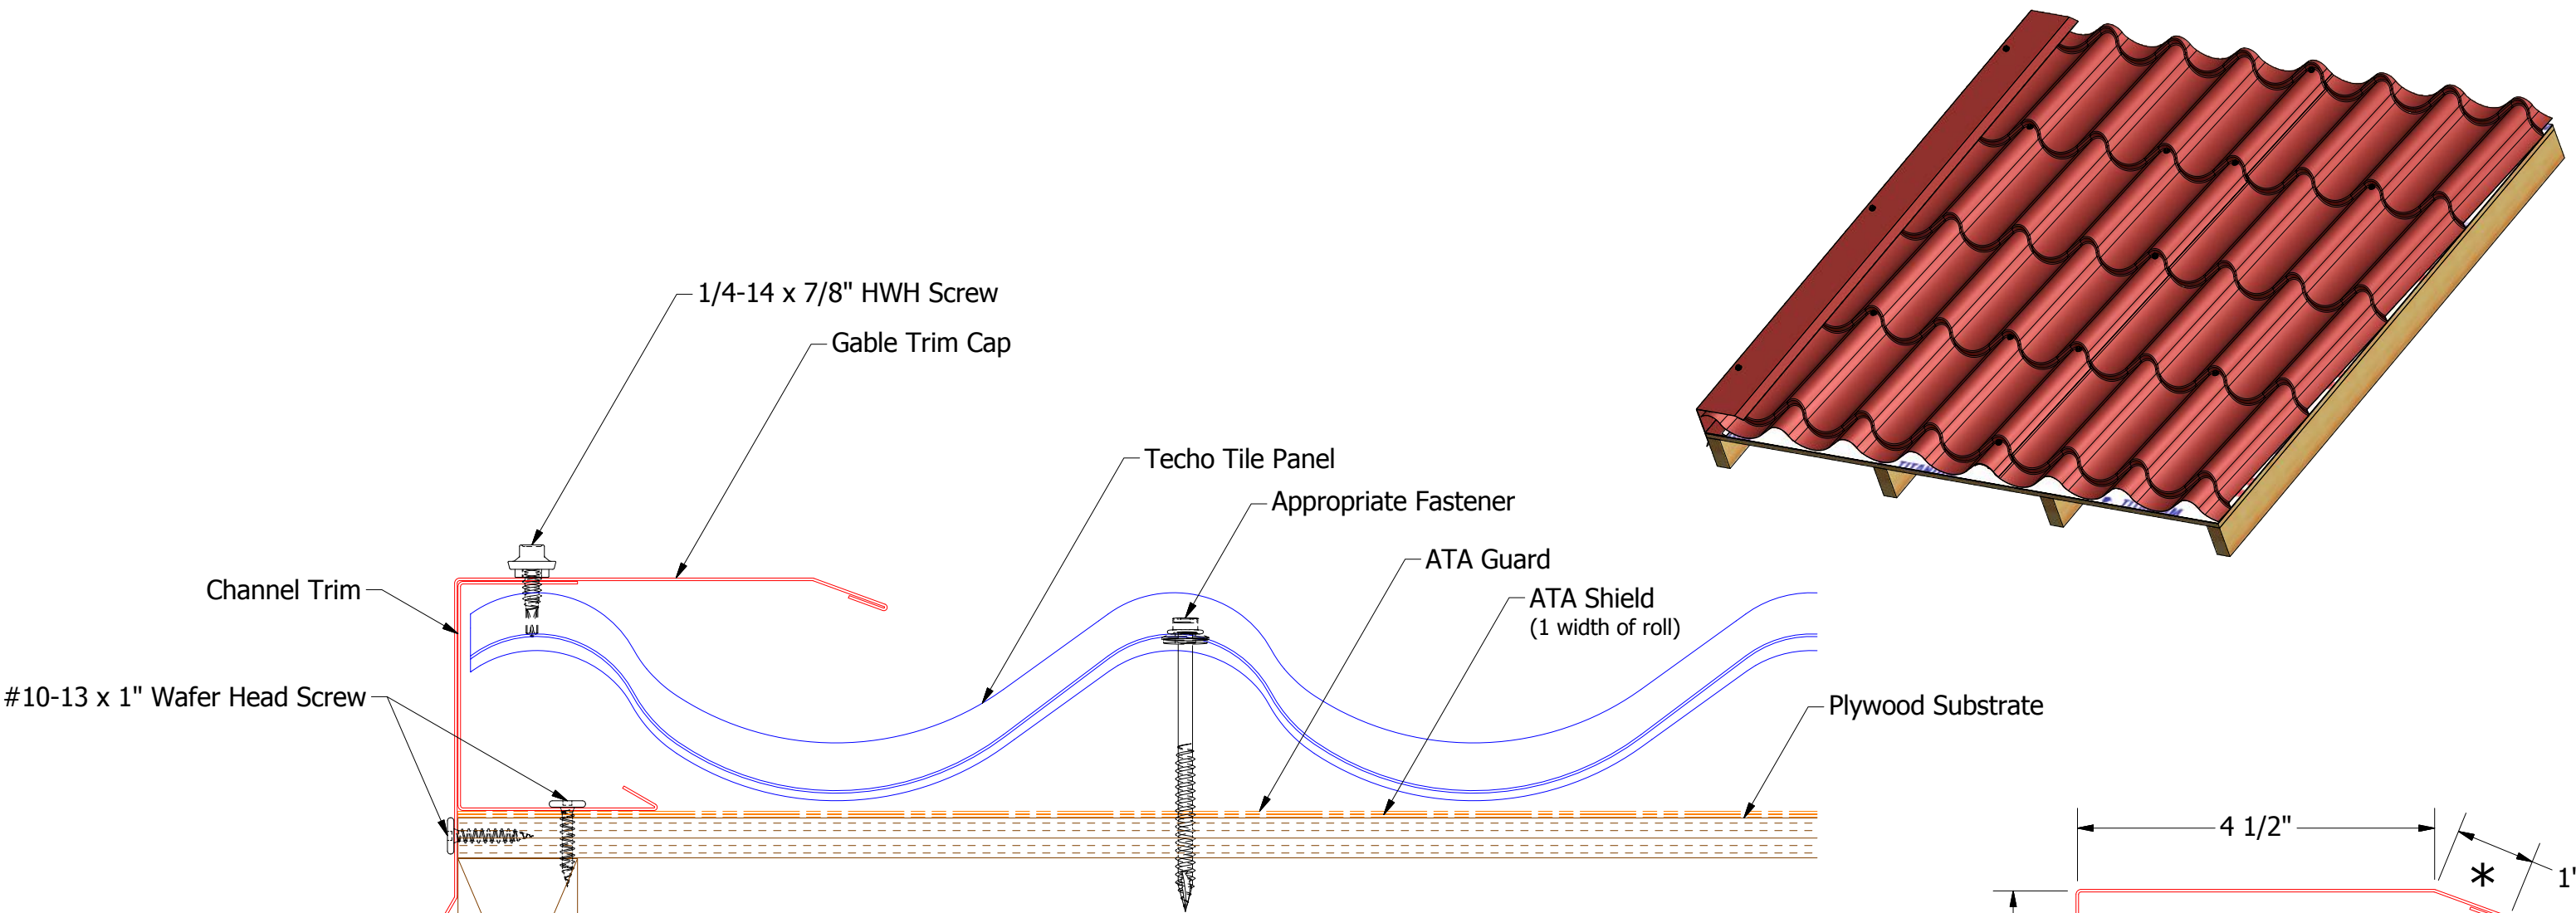



SCA270-Channel Trim

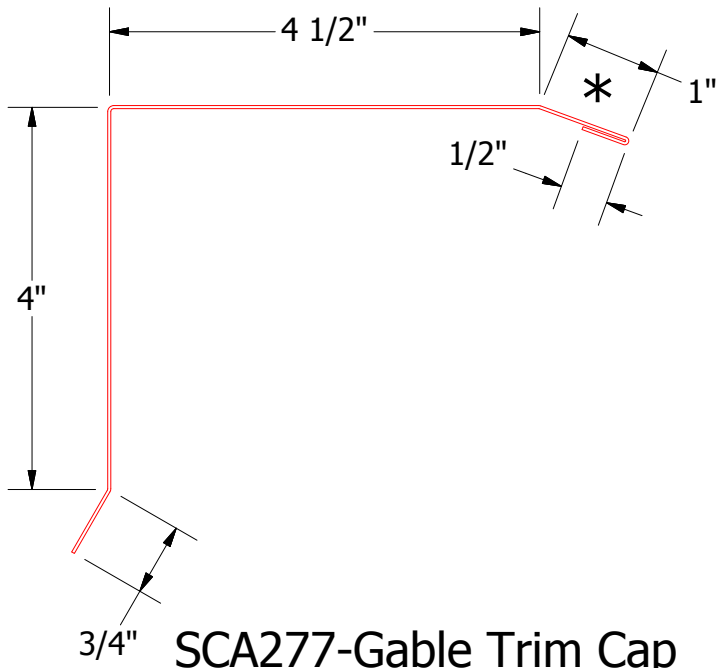

SCA277-Gable Trim Cap

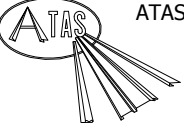
		ATAS INTERNATIONAL, INC Allentown PA 610-395-8445 Mesa AZ 480-558-7210	
TITLE		Techo Tile Gable Detail	
DWG. NO.	DR	KRK	DATE 12/4/2014
MATERIAL	APP		DATE
SH. SIZE	B	SCALE	X:X

REV. NO.	DATE	DESCRIPTION OF REVISION	BY	APP

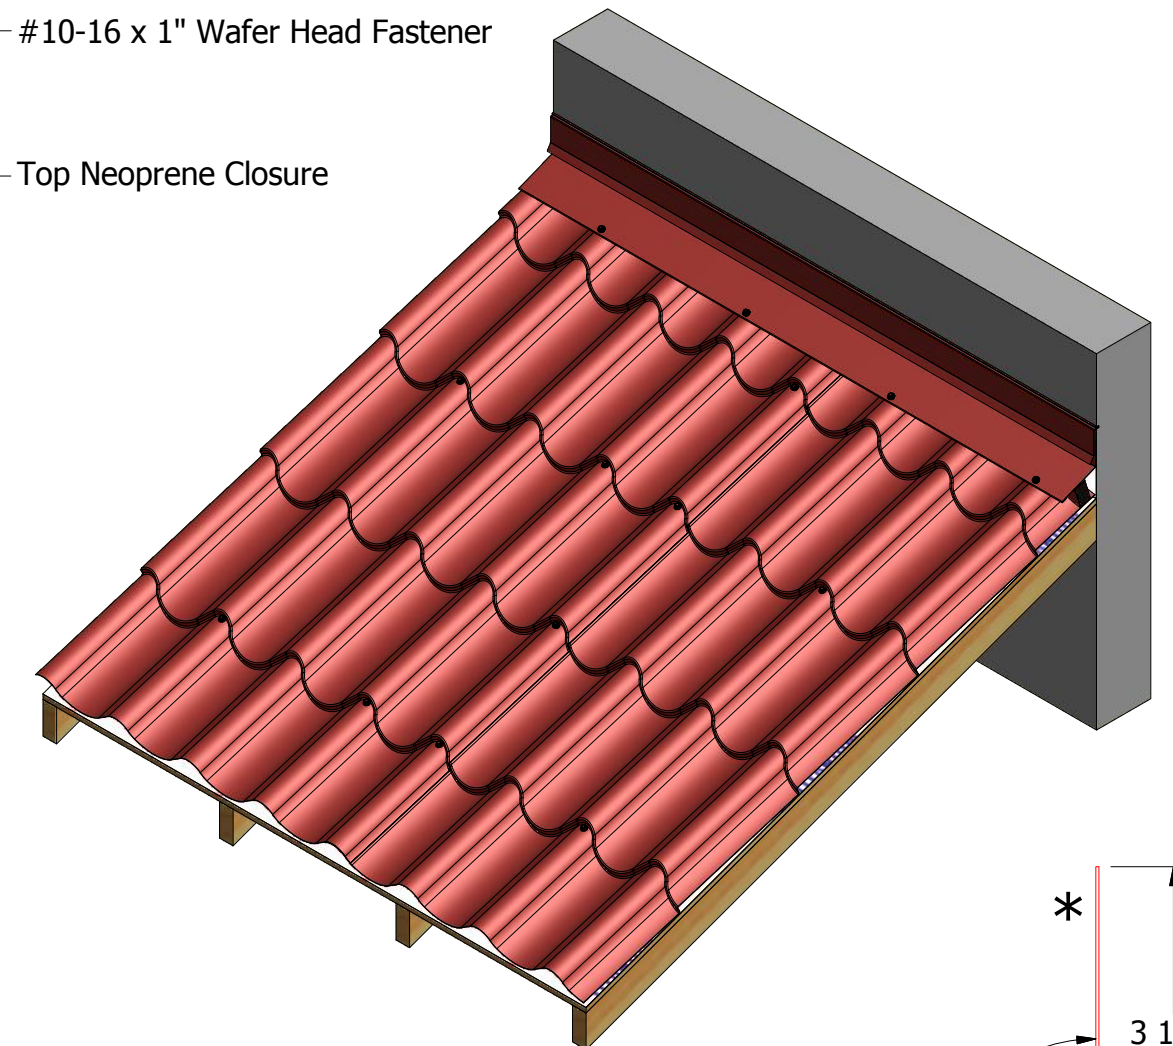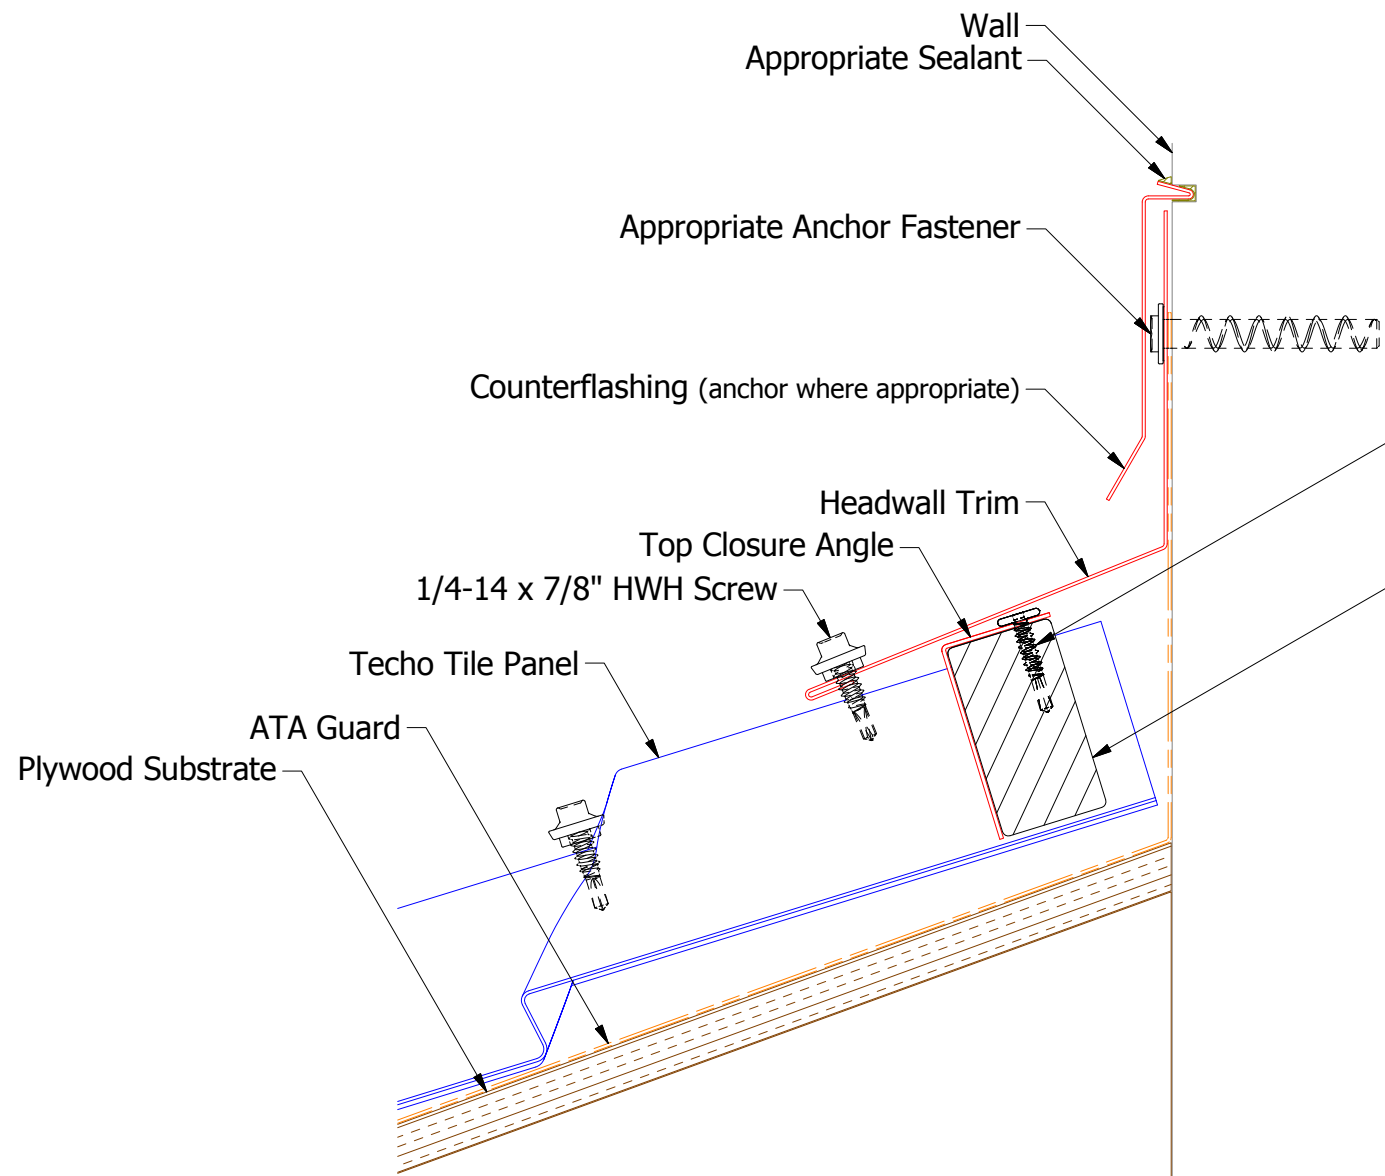


Top Neoprene Closure
(ISO View)


Top Closure Angle
(ISO View)

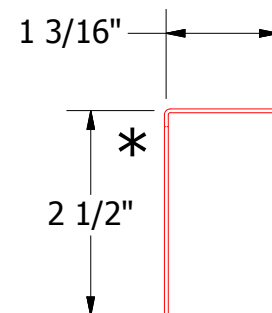


SCA710-Top Closure Angle

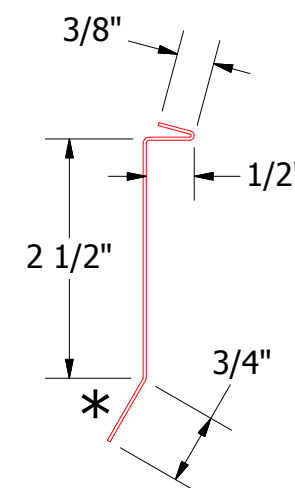

SCA980-Counterflashing

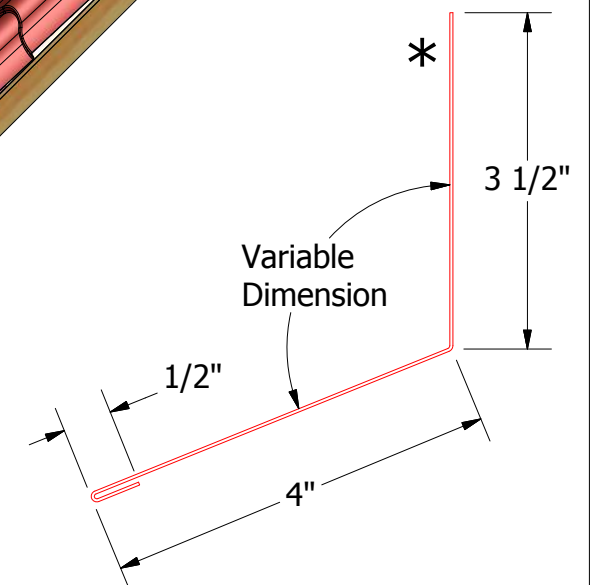




SCA500-Headwall Trim

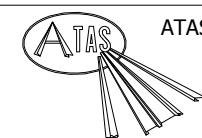



ATAS INTERNATIONAL, INC
Allentown PA
610-395-8445
Mesa AZ
480-558-7210

Techo Tile Headwall Detail

REV. NO.	DATE	DESCRIPTION OF REVISION	BY	APP	TITLE	DWG. NO.	DR	KRK	DATE	12/4/2014
							APP		DATE	
							SH. SIZE	B	SCALE	X:X

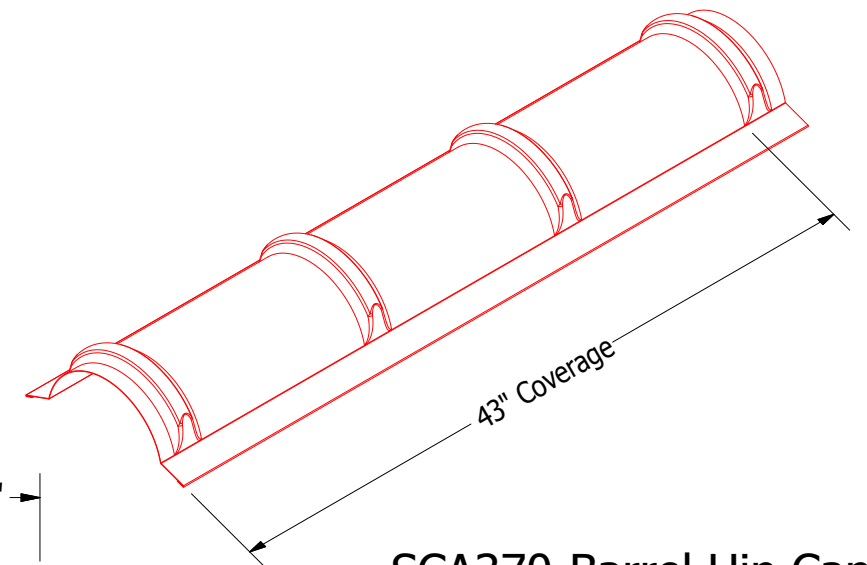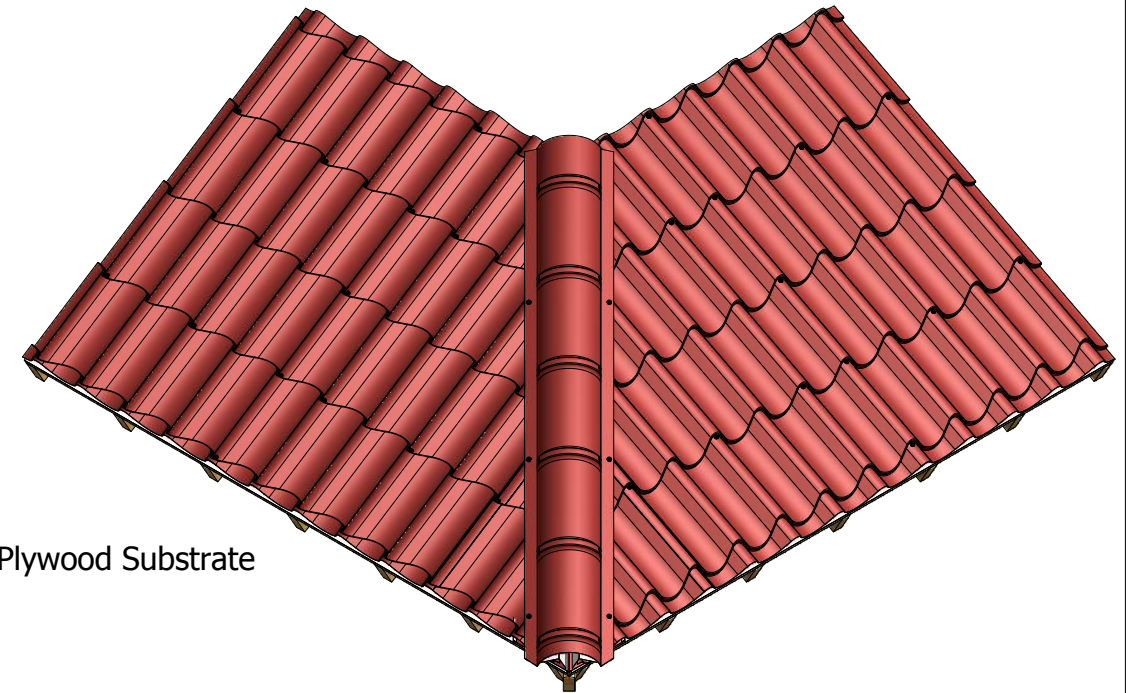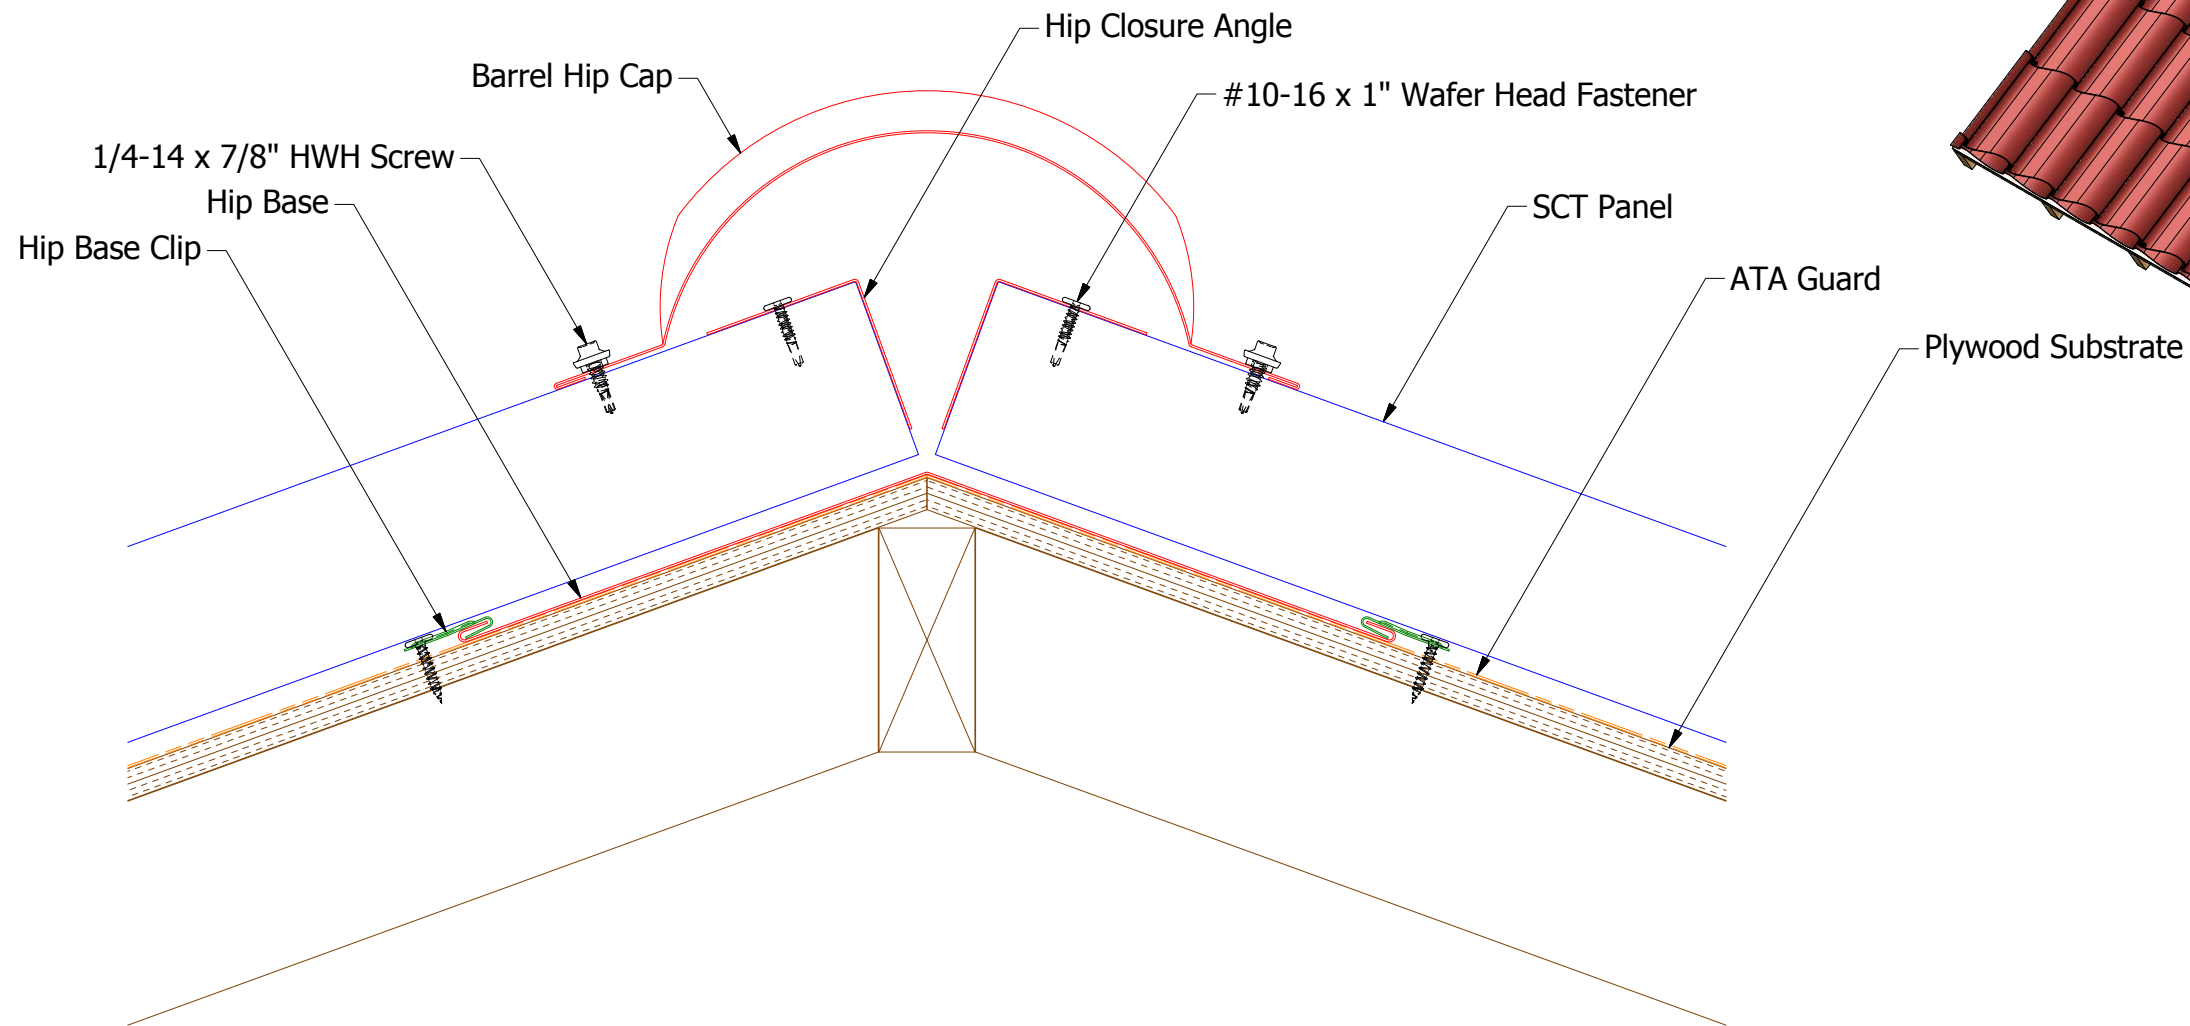


SCA370-Barrel Hip Cap (Standard)

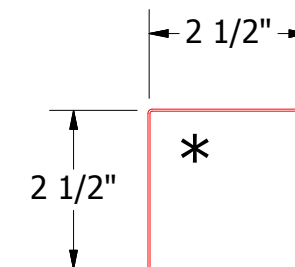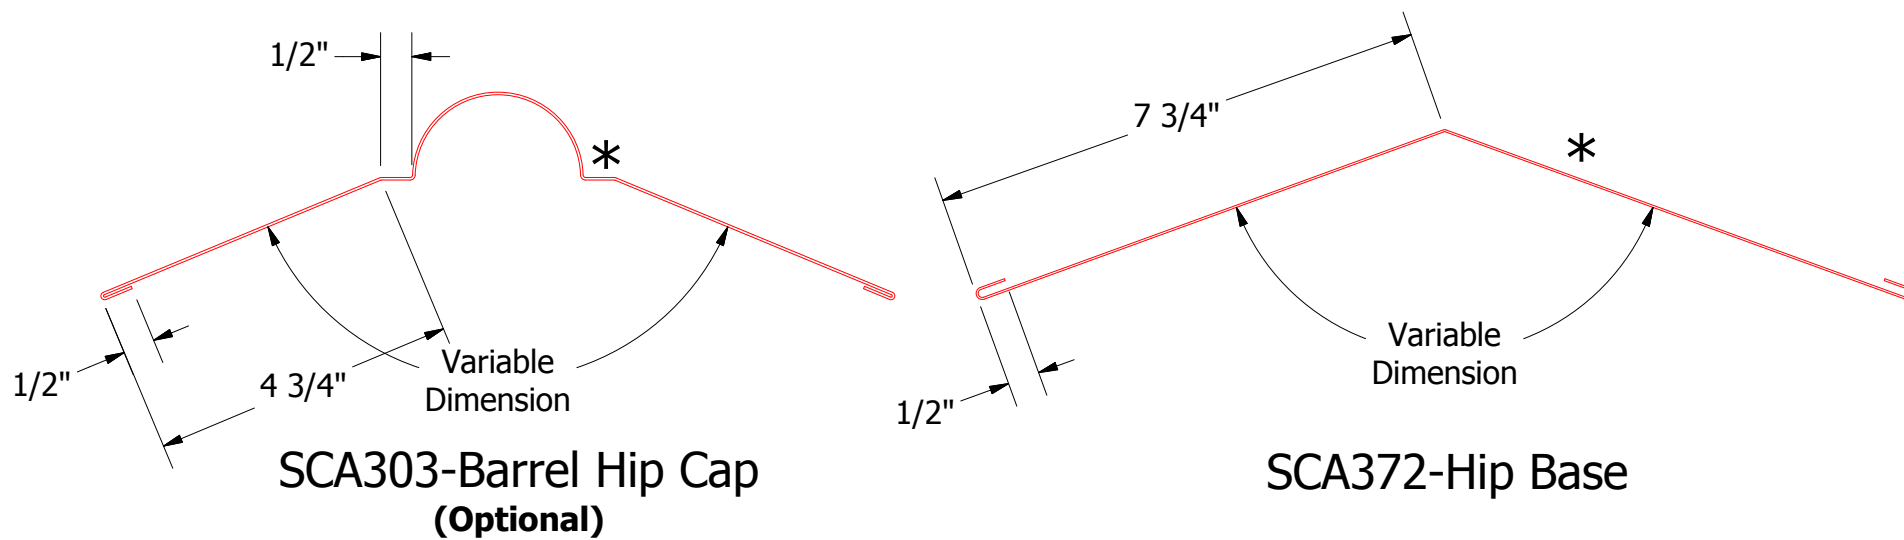







SCA371-Hip Closure Angle

TITLE		Techo Tile Hip Detail			
DWG. NO.		DR		DATE	
		APP		DATE	
MATERIAL		SH. SIZE		SCALE	
		B		X:X	

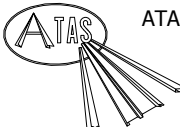


ATAS INTERNATIONAL, INC
Allentown PA
610-395-8445
Mesa AZ
480-558-7210




REV. NO.	DATE	DESCRIPTION OF REVISION	BY	APP

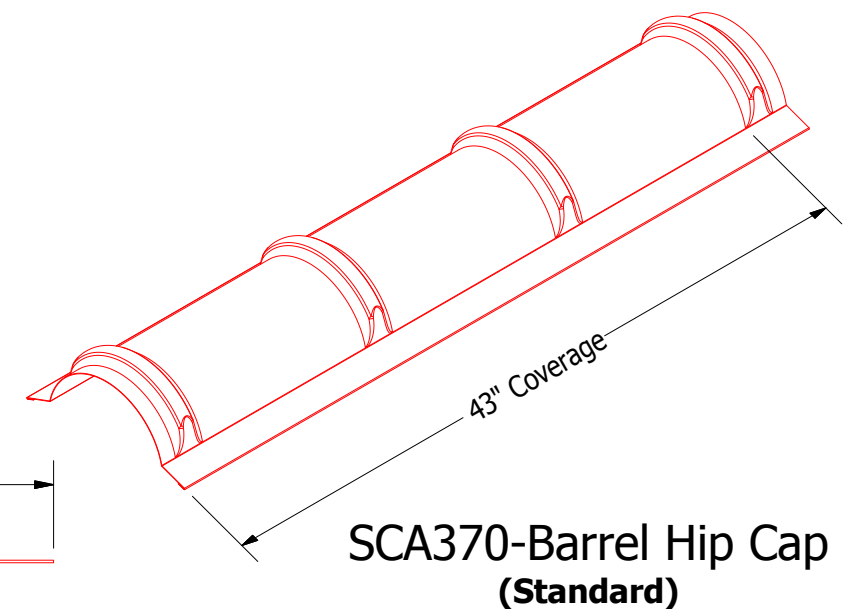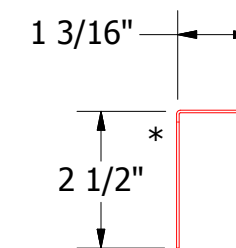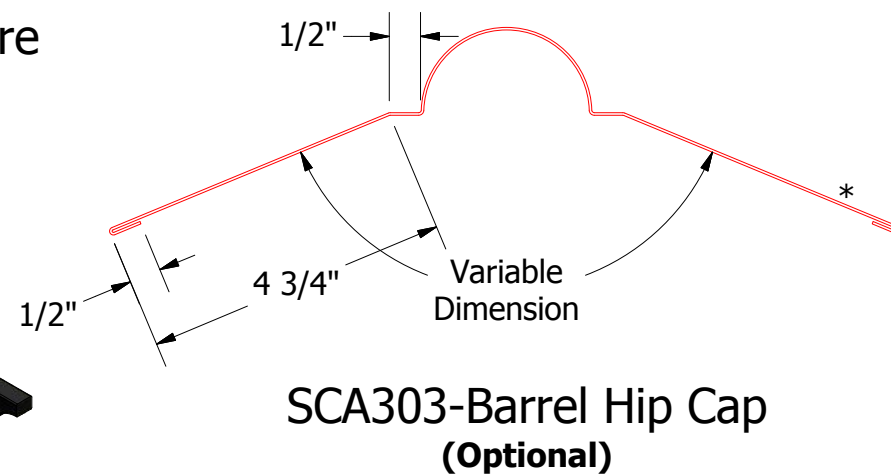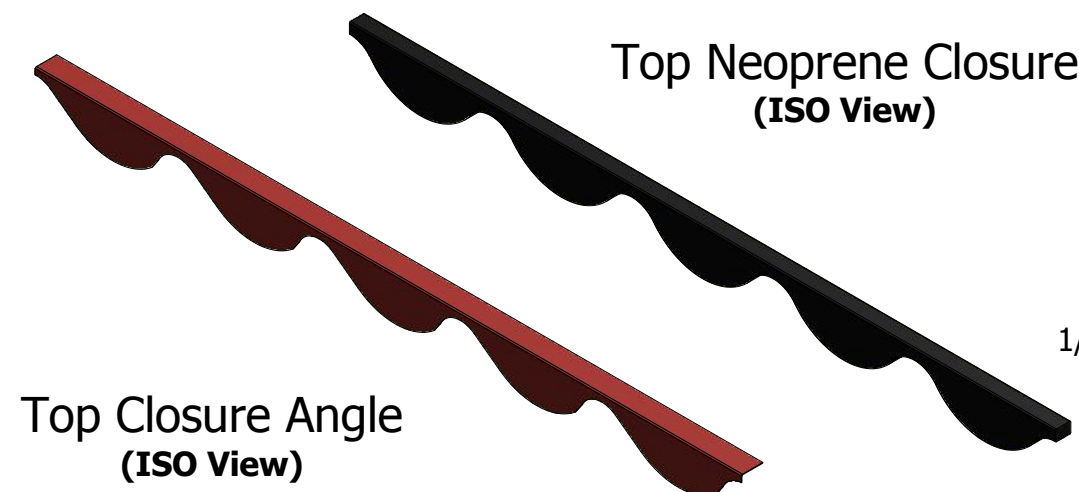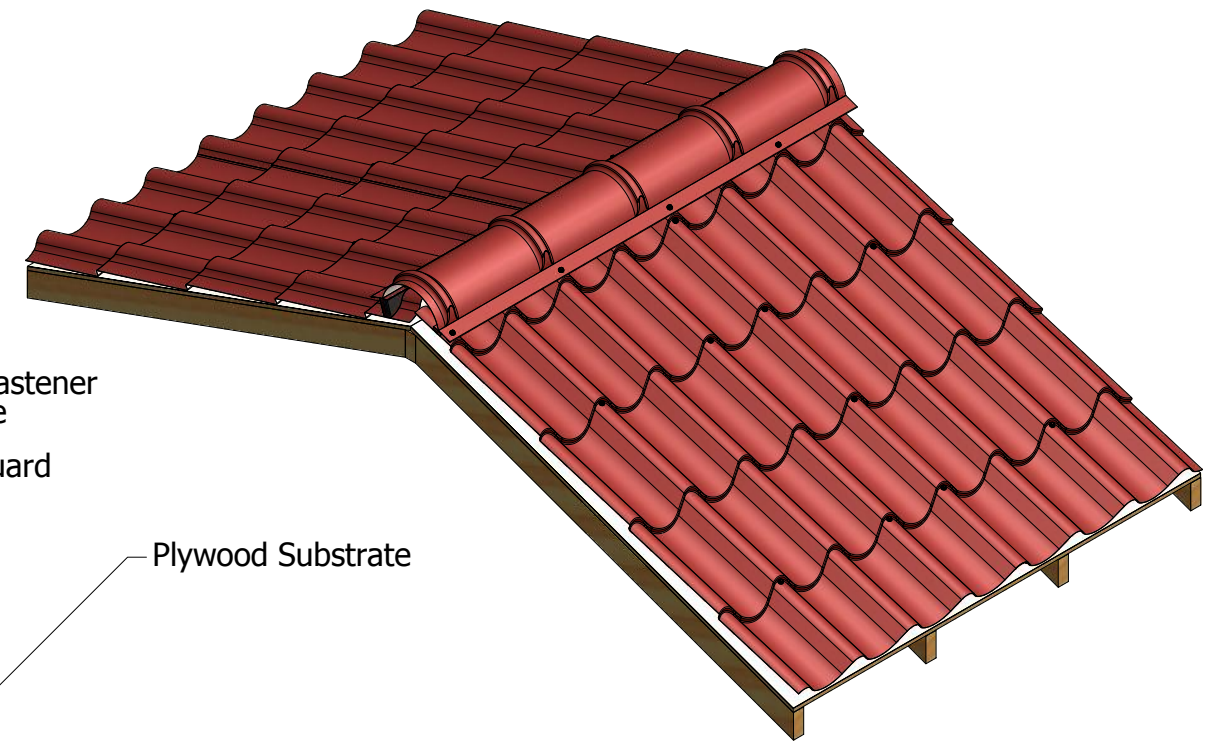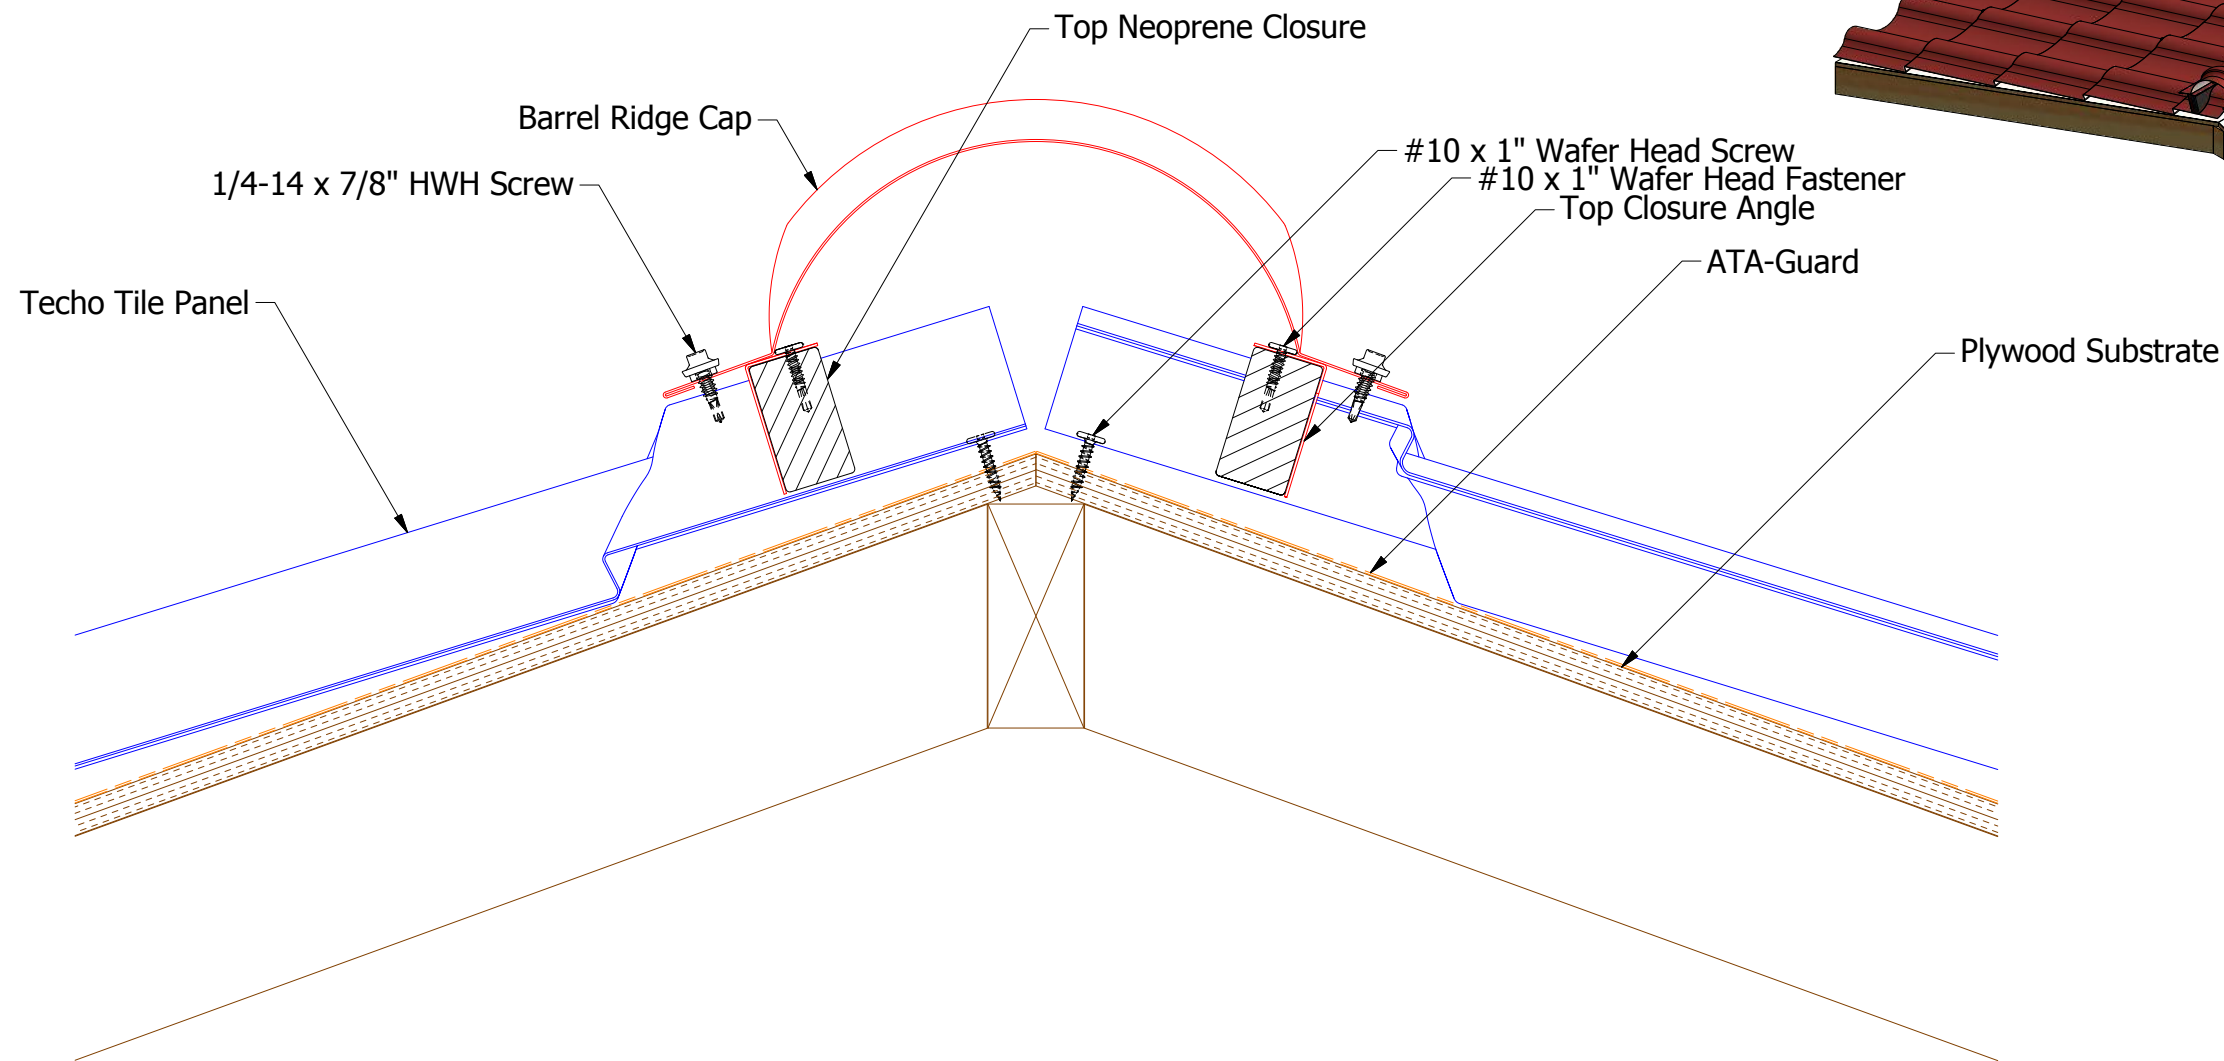

SCA710-Top Closure Angle




REV. NO.	DATE	DESCRIPTION OF REVISION	BY	APP

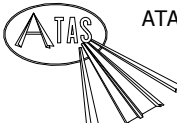		ATAS INTERNATIONAL, INC Allentown PA 610-395-8445 Mesa AZ 480-558-7210	
TITLE Techo Tile Ridge Detail			
DWG. NO.		DR KRK	DATE 12/5/2014
MATERIAL		APP	DATE
SH. SIZE B		SCALE X:X	

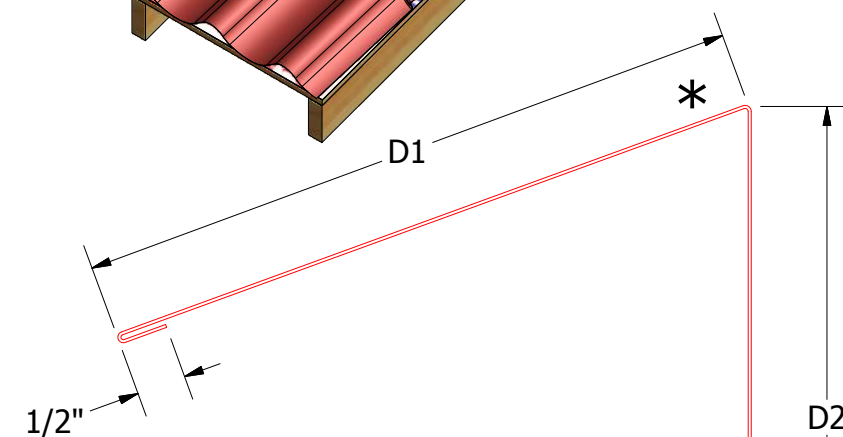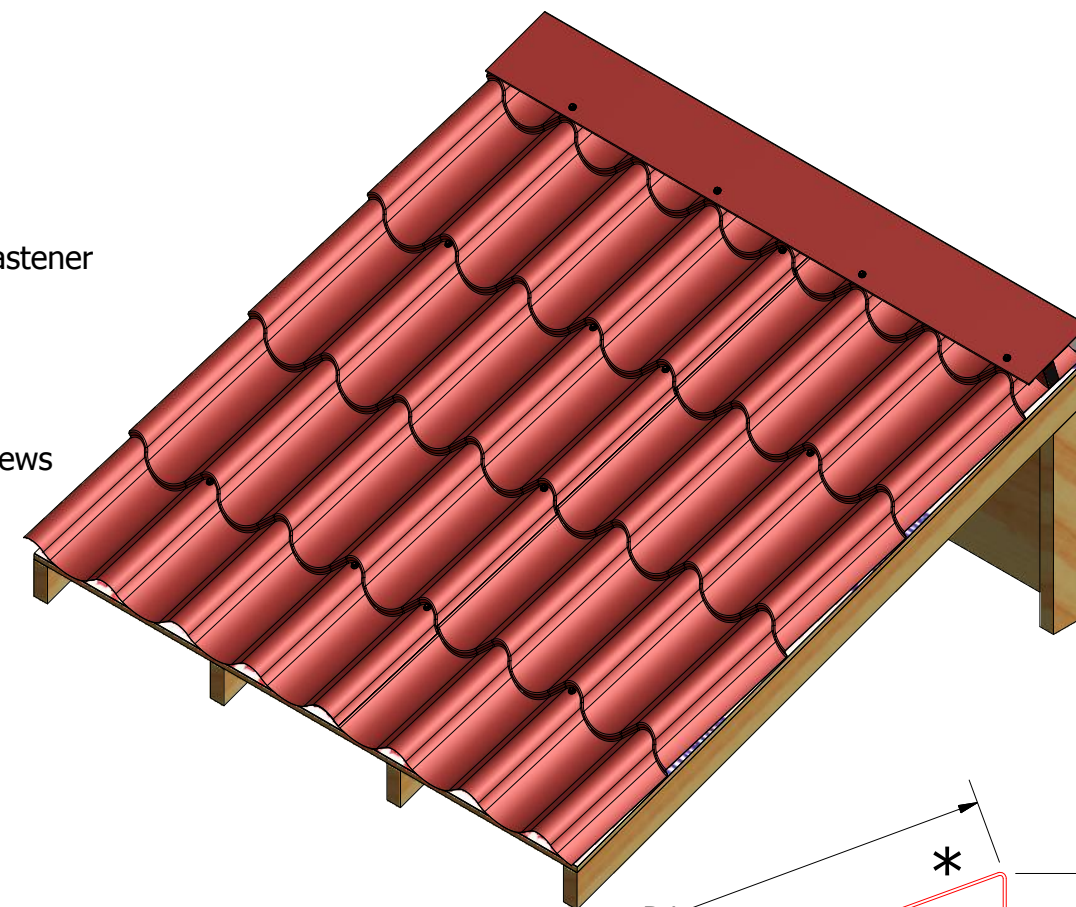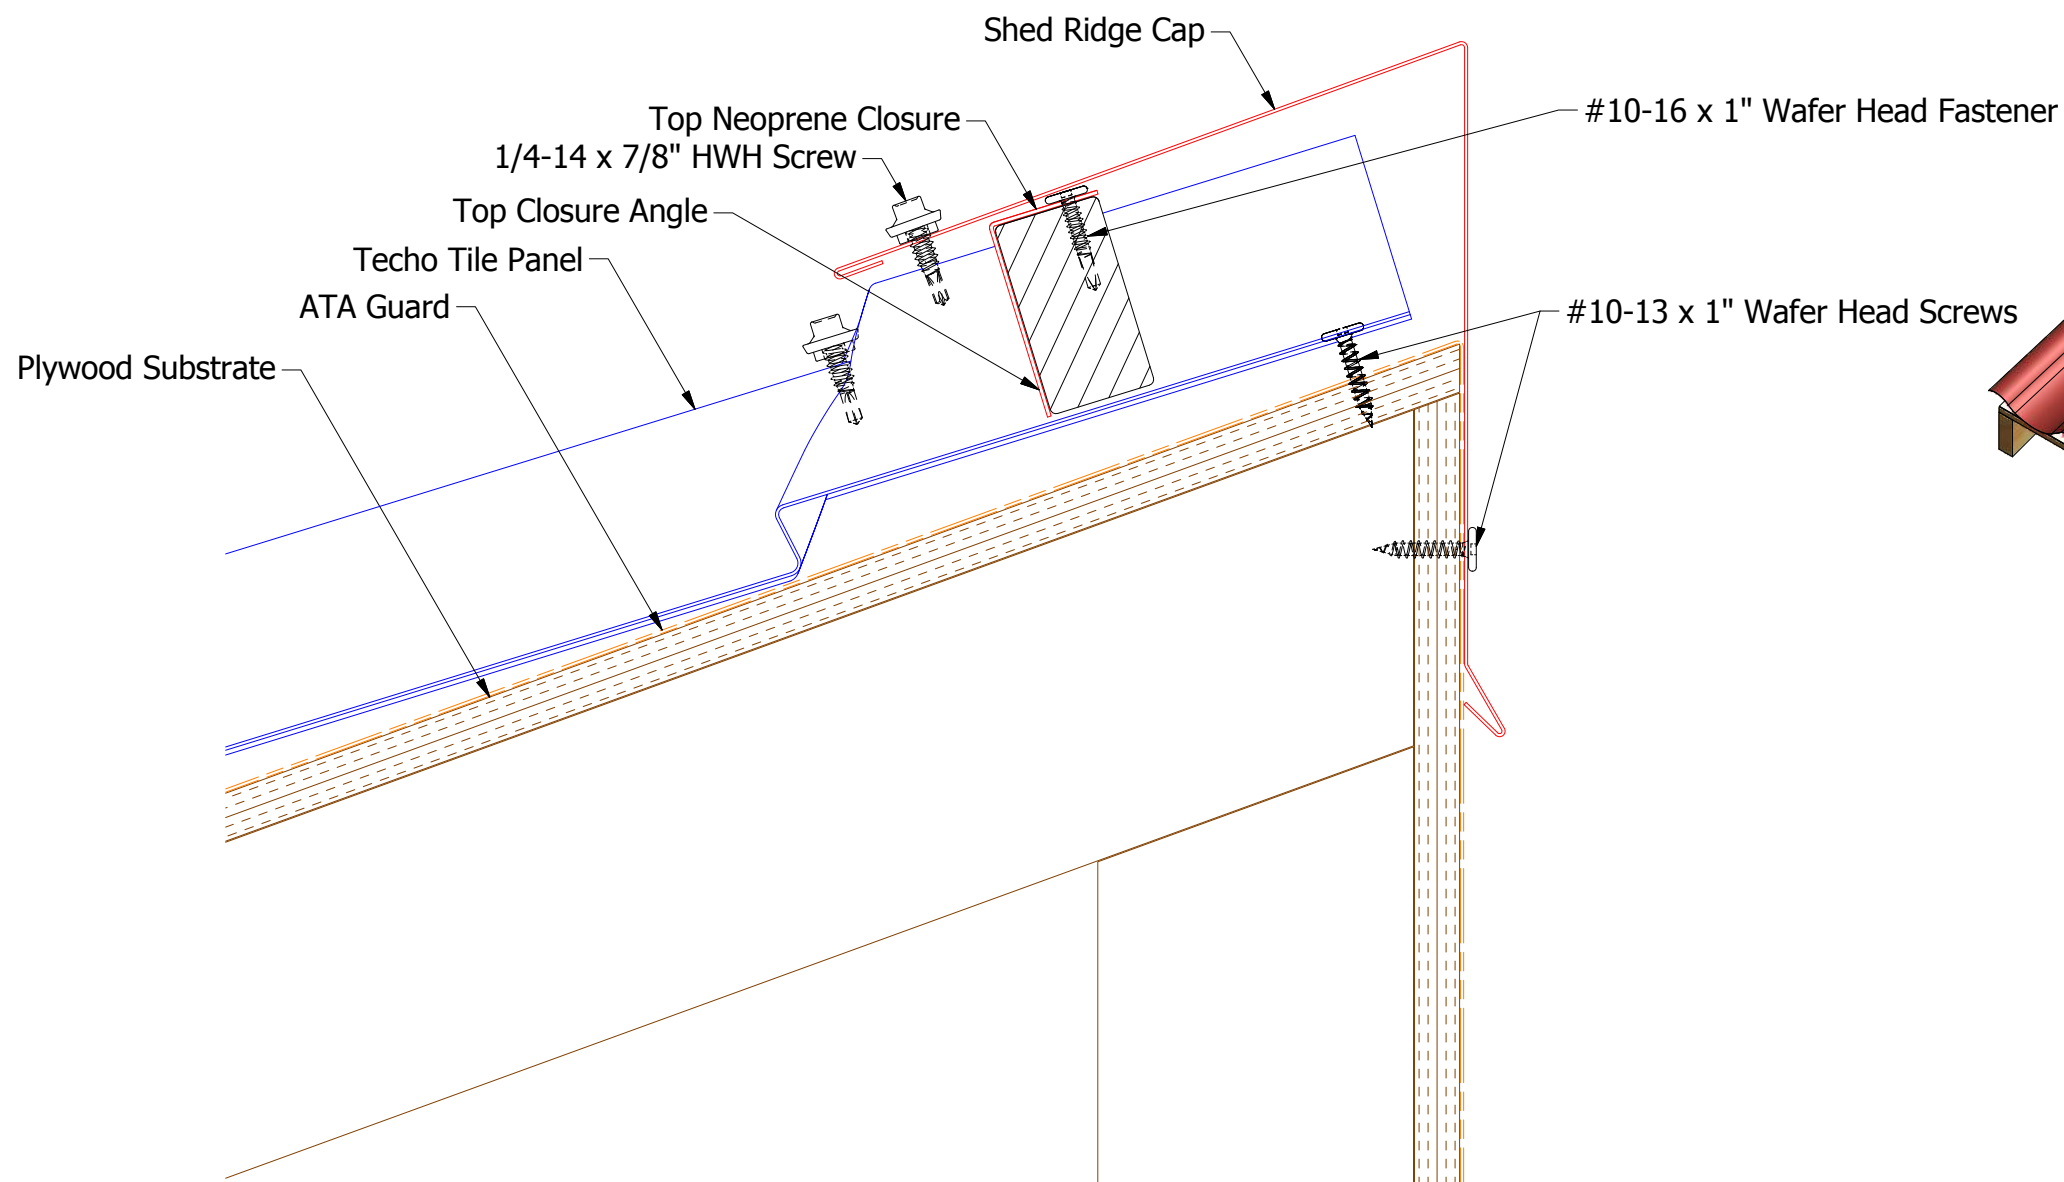

Shed Ridge Cap


SCA342: 3:12-4:12 Slope
D1=6" / D2=6 1/4"
SCA343: 4:12-8:12 Slope
D1=7" / D2=6 1/2"
SCA344: 8:12-12:12 Slope
D1=8" / D2=6 3/4"

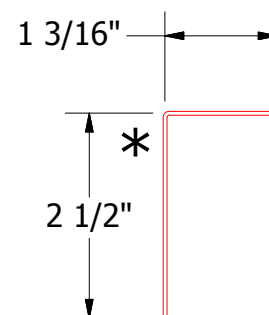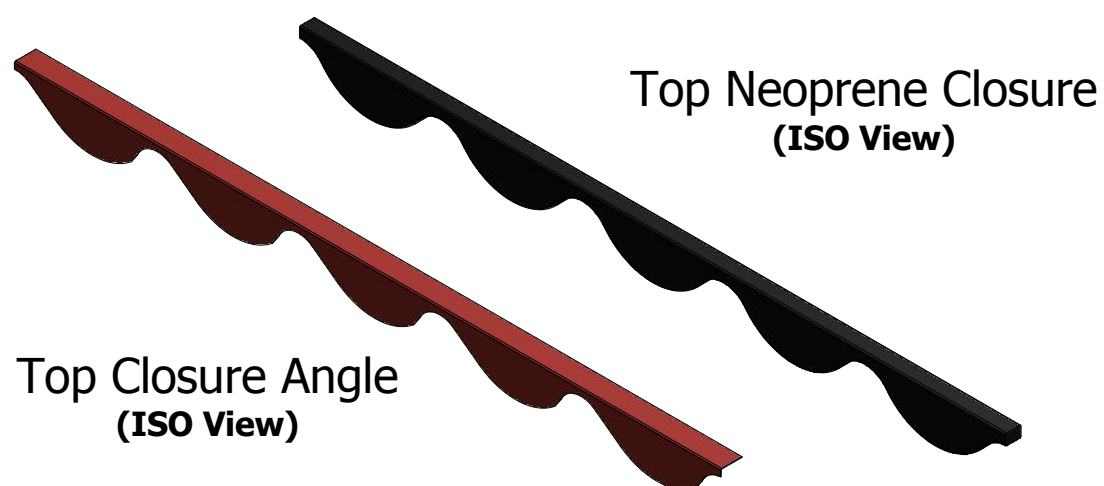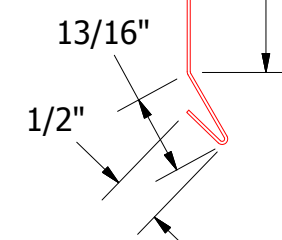




SCA710-Top Closure Angle

REV. NO.		DATE	DESCRIPTION OF REVISION	BY	APP
DWG. NO.		DR	KRK	DATE	12/5/2014
MATERIAL		APP		DATE	
SH. SIZE		B	SCALE	X:X	


TITLE		Techo Tile Shed Ridge Detail			
DWG. NO.		DR	KRK	DATE	12/5/2014
MATERIAL		APP		DATE	
SH. SIZE		B	SCALE	X:X	

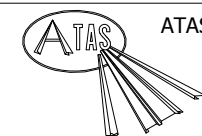


ATAS INTERNATIONAL, INC
Allentown PA
610-395-8445
Mesa AZ
480-558-7210

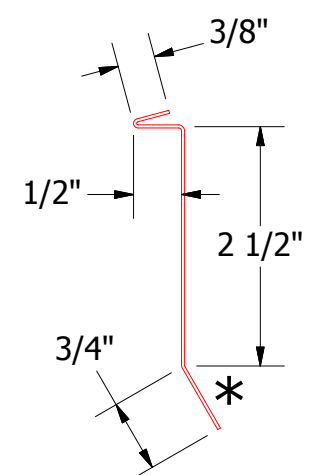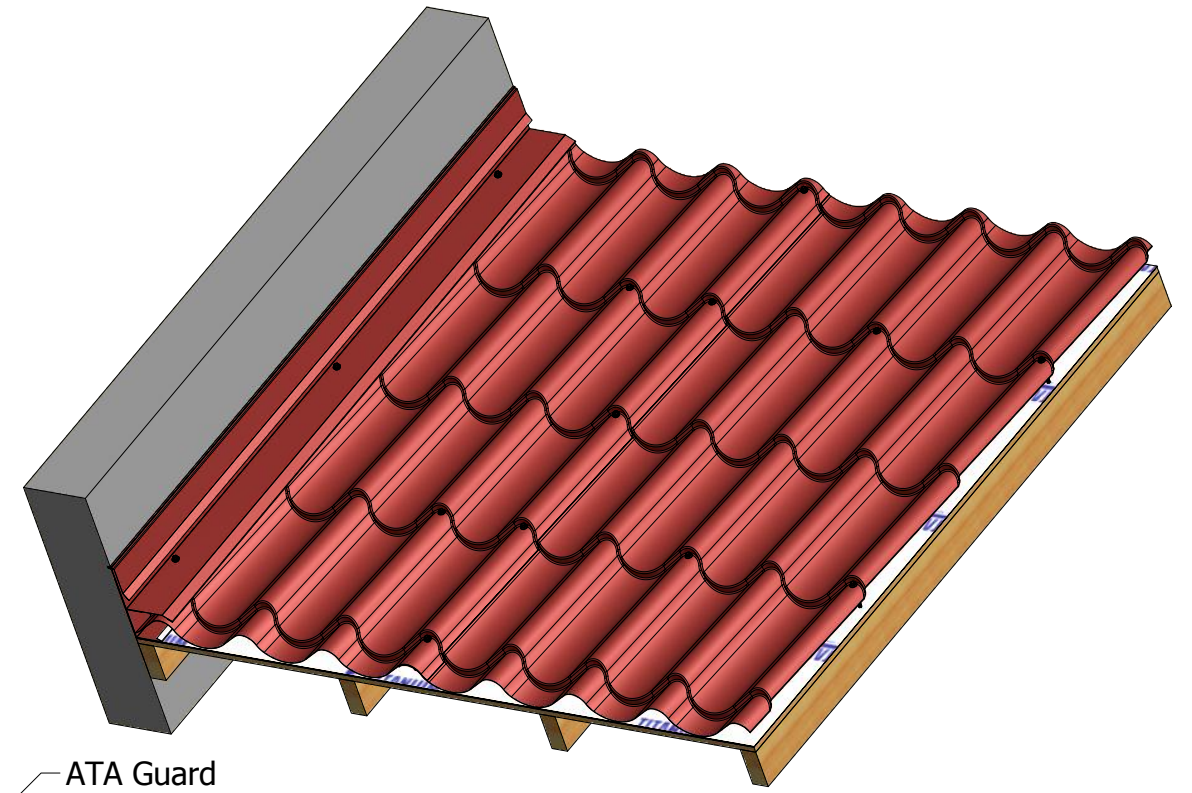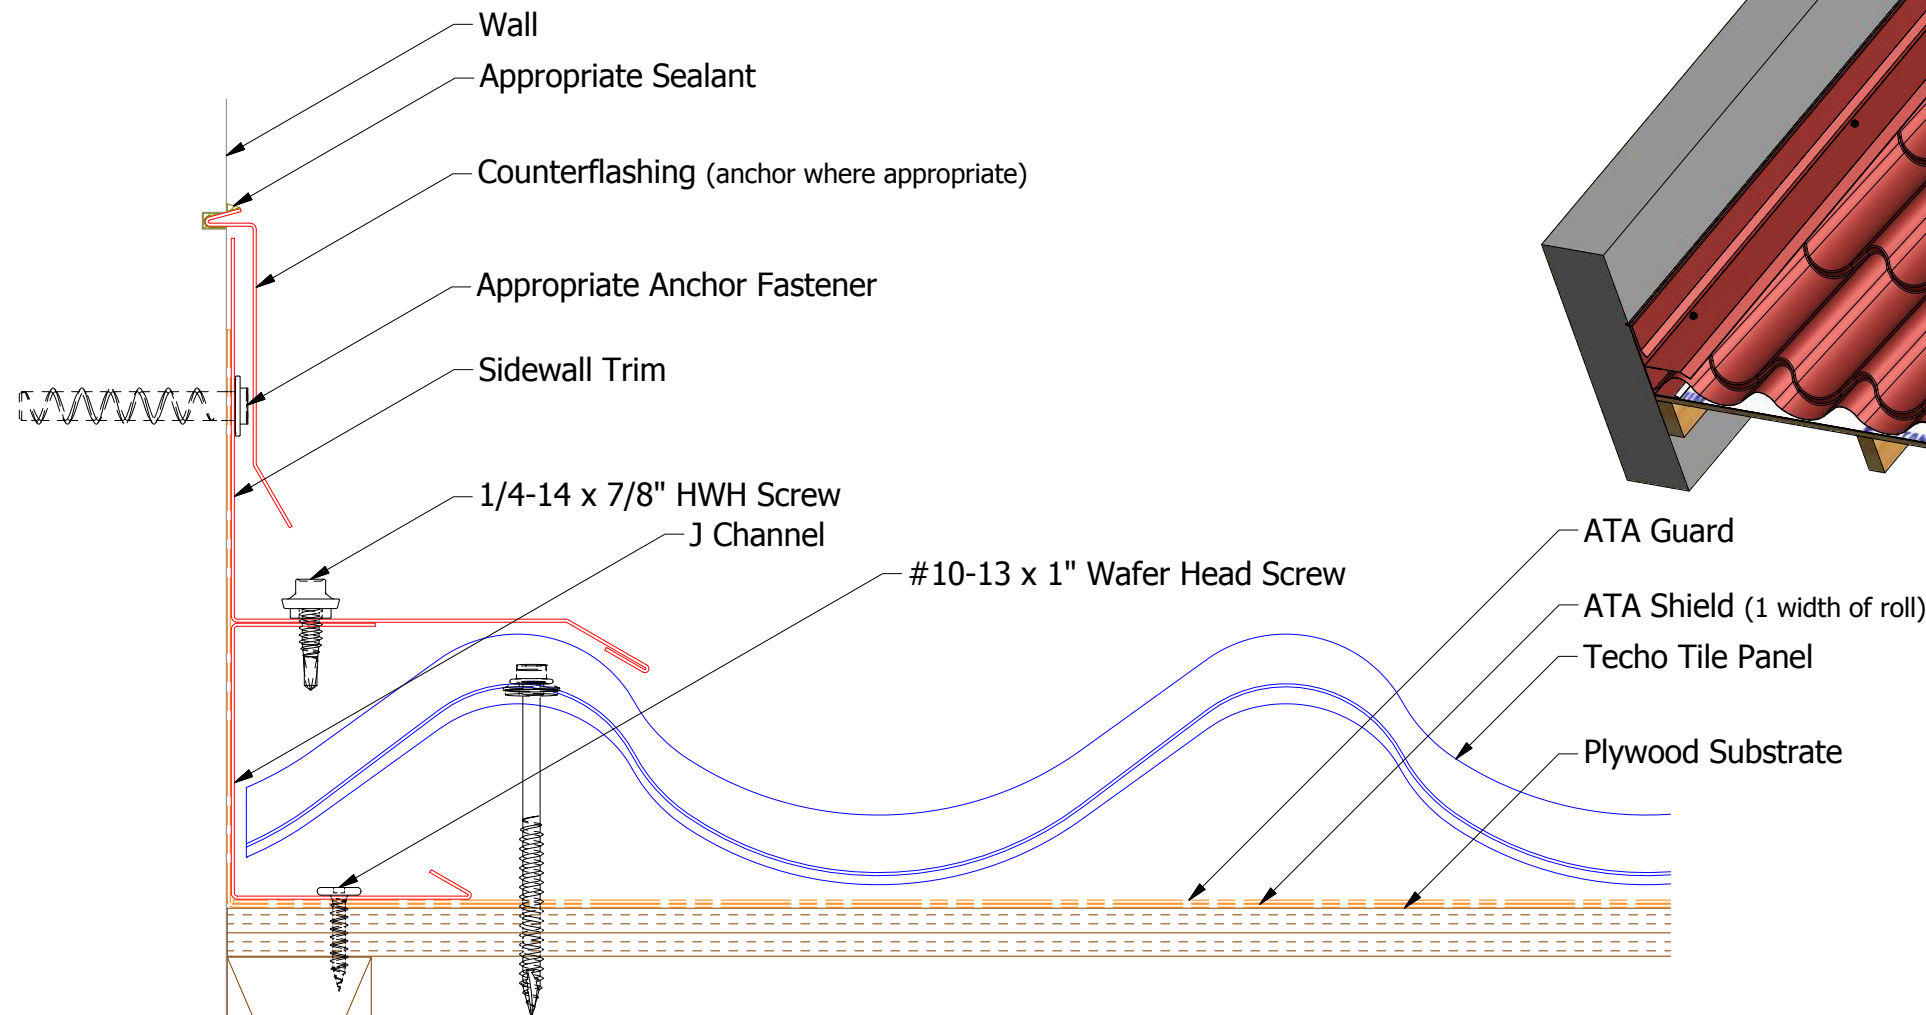

SCA980-Counterflashing

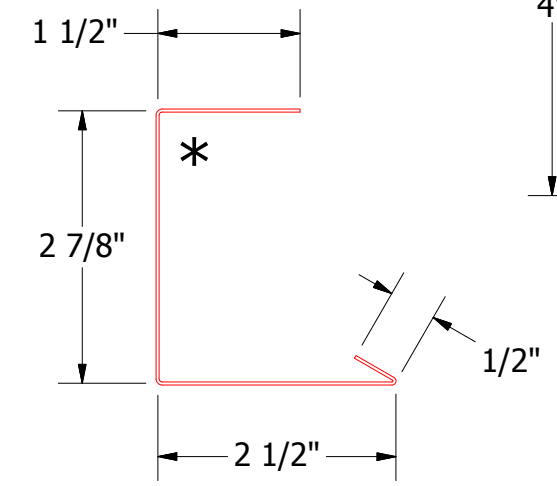




SCA270-J Channel

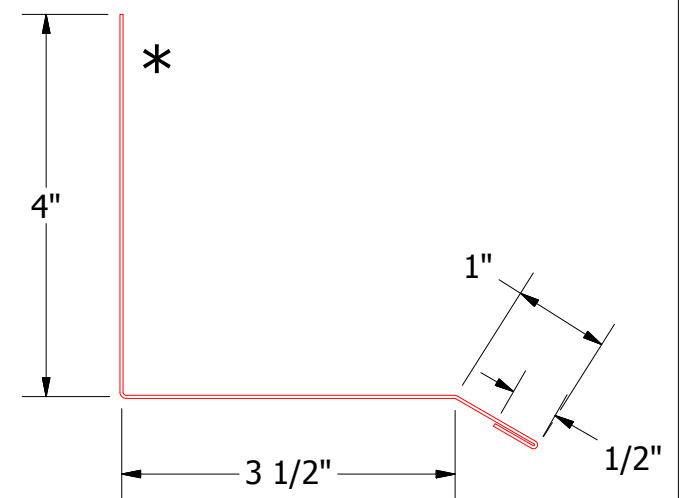


SCA410-Sidewall Trim

ATAS ATAS INTERNATIONAL, INC
Allentown PA
610-395-8445
Mesa AZ
480-558-7210


TITLE				Techo Tile Sidewall Detail			
DWG. NO.				DR	KRK	DATE	12/5/2014
MATERIAL				APP		DATE	
REV. NO.	DATE	DESCRIPTION OF REVISION	BY	APP	SH. SIZE	B	SCALE X:X

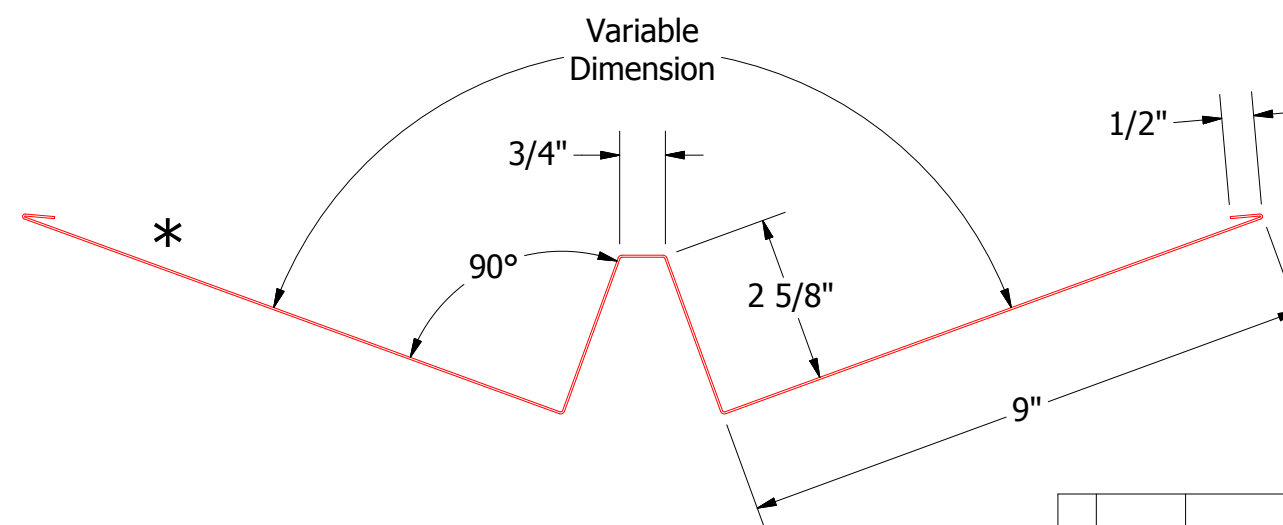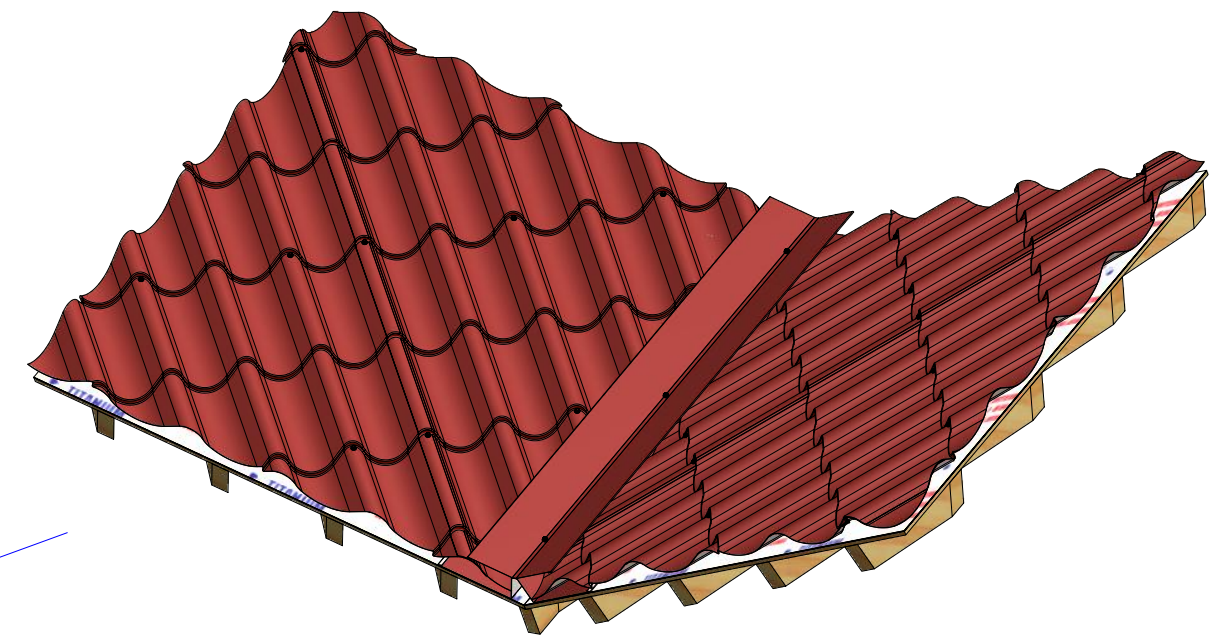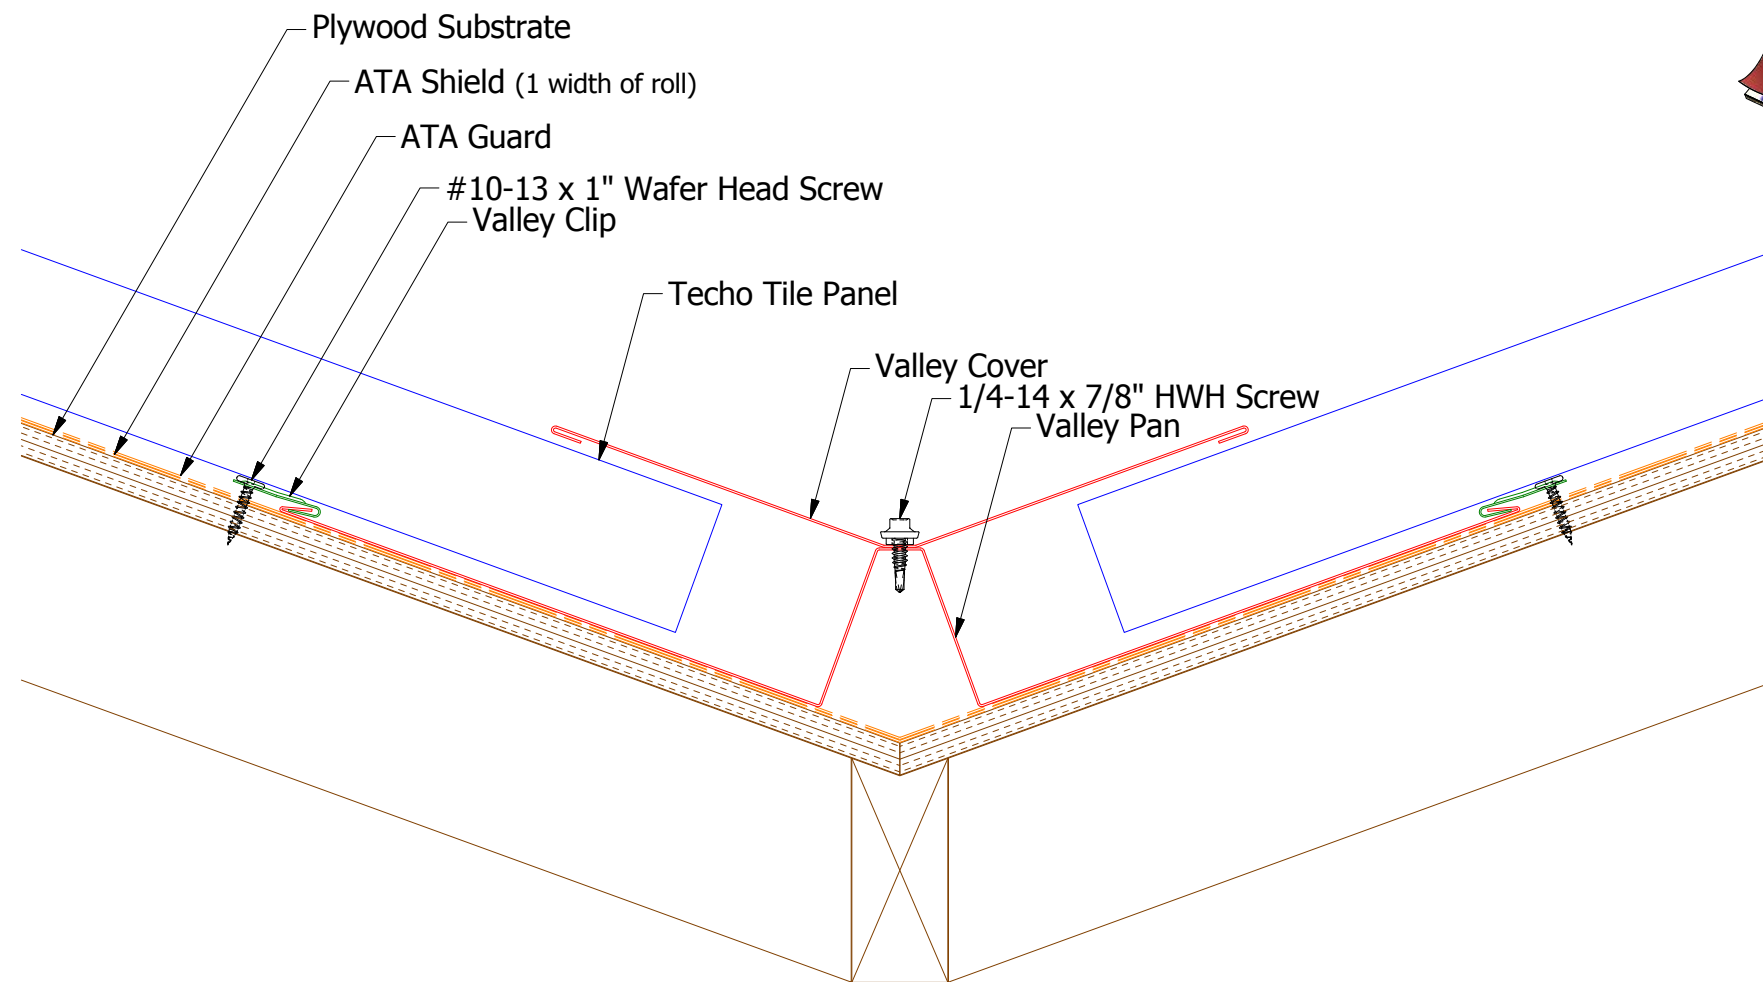

SCA801-Valley Pan

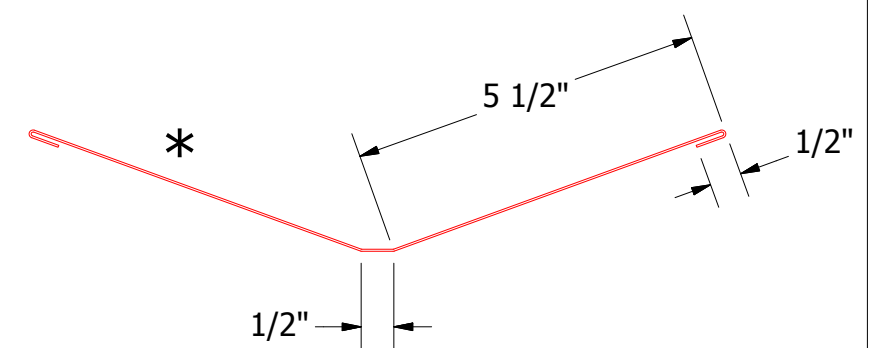

SCA805-Valley Cover

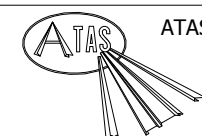

ATAS INTERNATIONAL, INC
 Allentown PA
 610-395-8445
 Mesa AZ
 480-558-7210

TITLE			
Techo Tile Valley Detail			
DWG. NO.	DR	KRK	DATE 12/8/2014
MATERIAL	APP		DATE
SH. SIZE	B	SCALE	X:X

REV. NO.	DATE	DESCRIPTION OF REVISION	BY	APP