

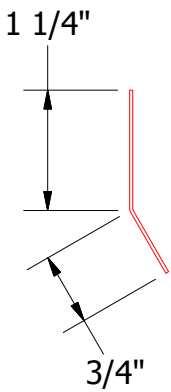
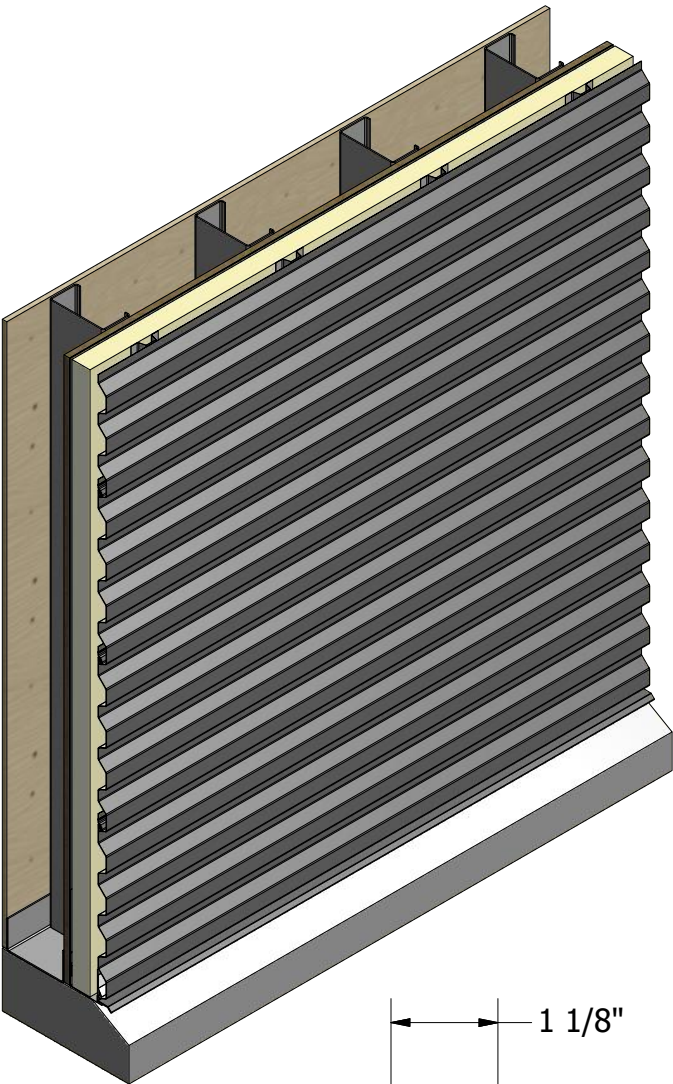


Horizontal Panel

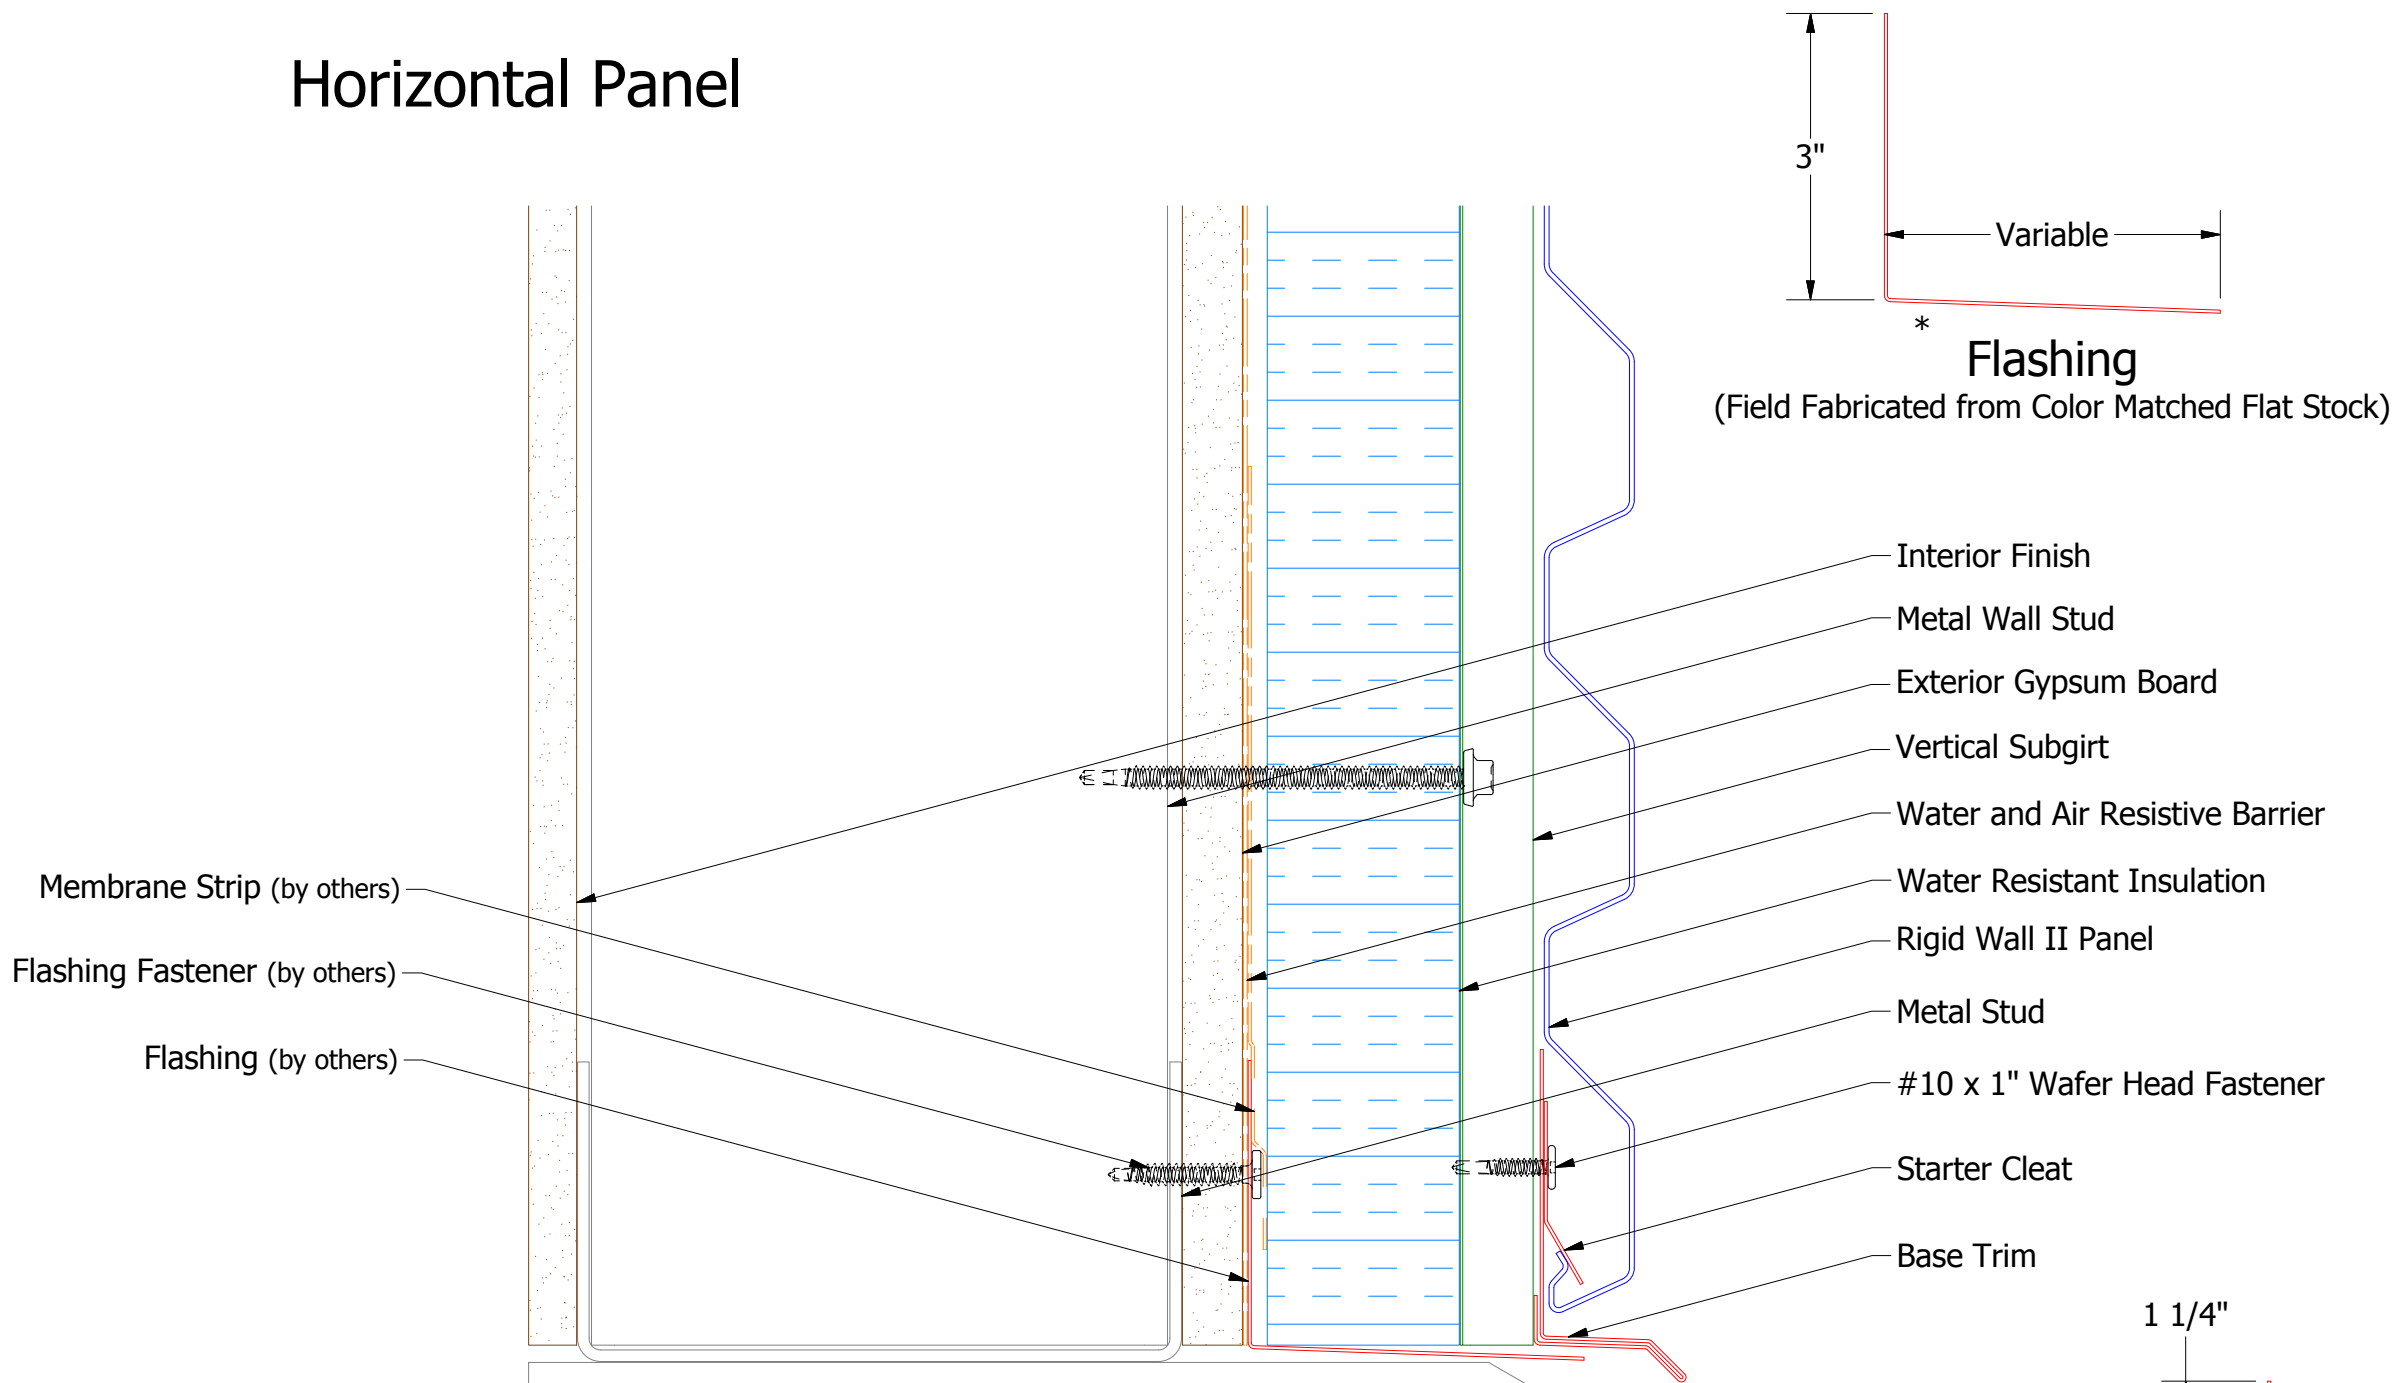

MFA995-Starter Cleat

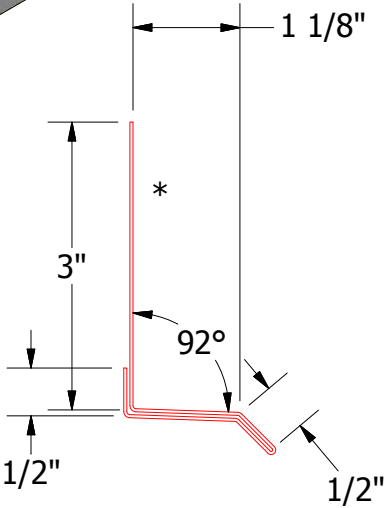




MCA661-Base Trim

2 Stage Method of Weather Proofing

TITLE		Rigid Wall II Base Detail	
DWG. NO.	DR	DATE	3/10/2015
APP	KRK	DATE	
MATERIAL	SH. SIZE	SCALE	X:X
	B		


REV. NO.	DATE	DESCRIPTION OF REVISION	BY	APP

Horizontal Panel

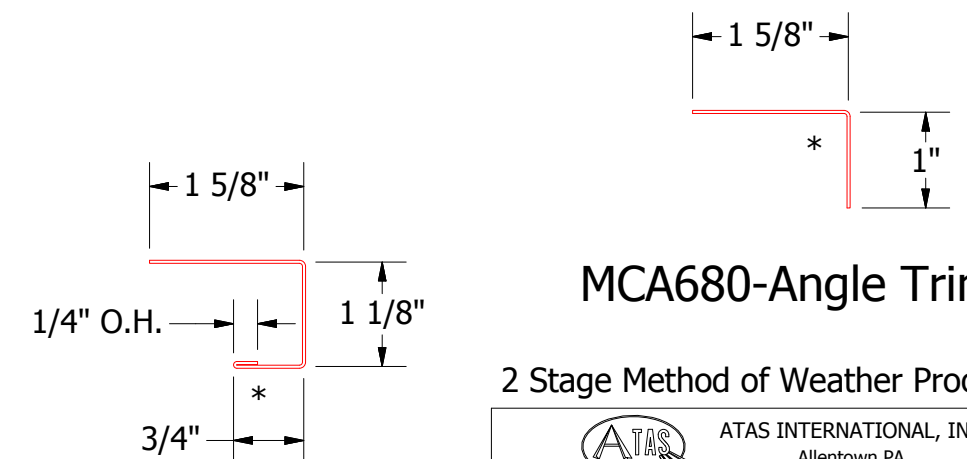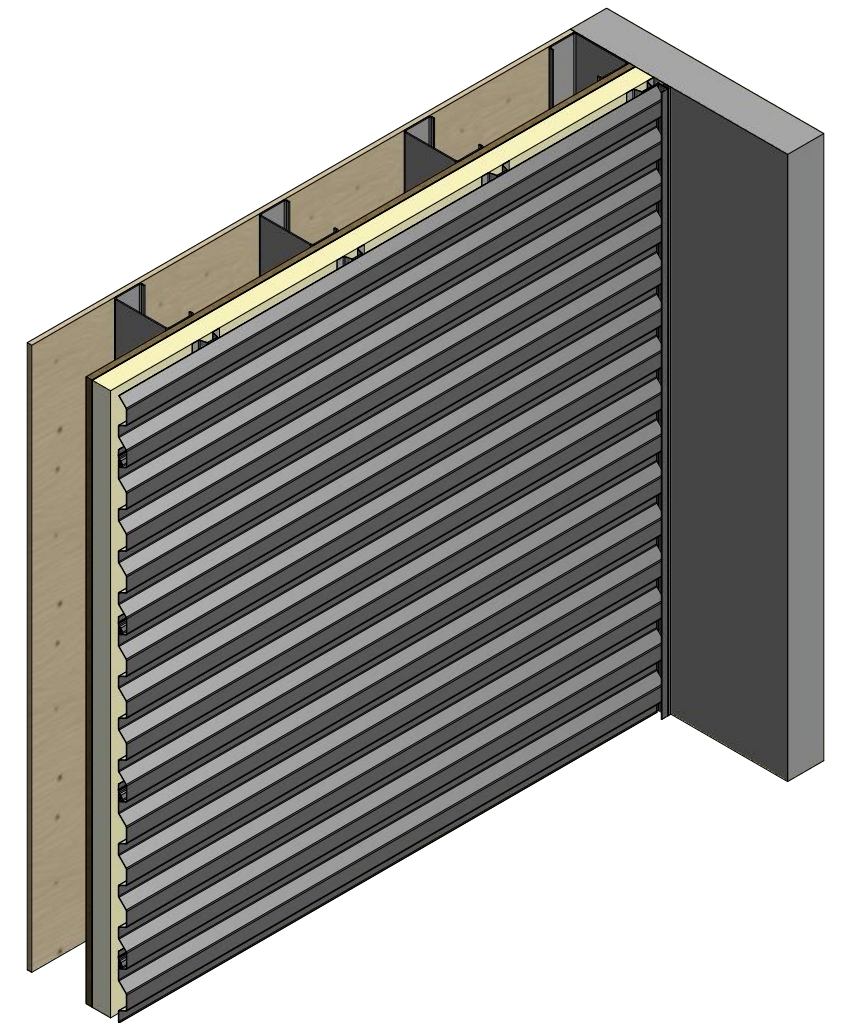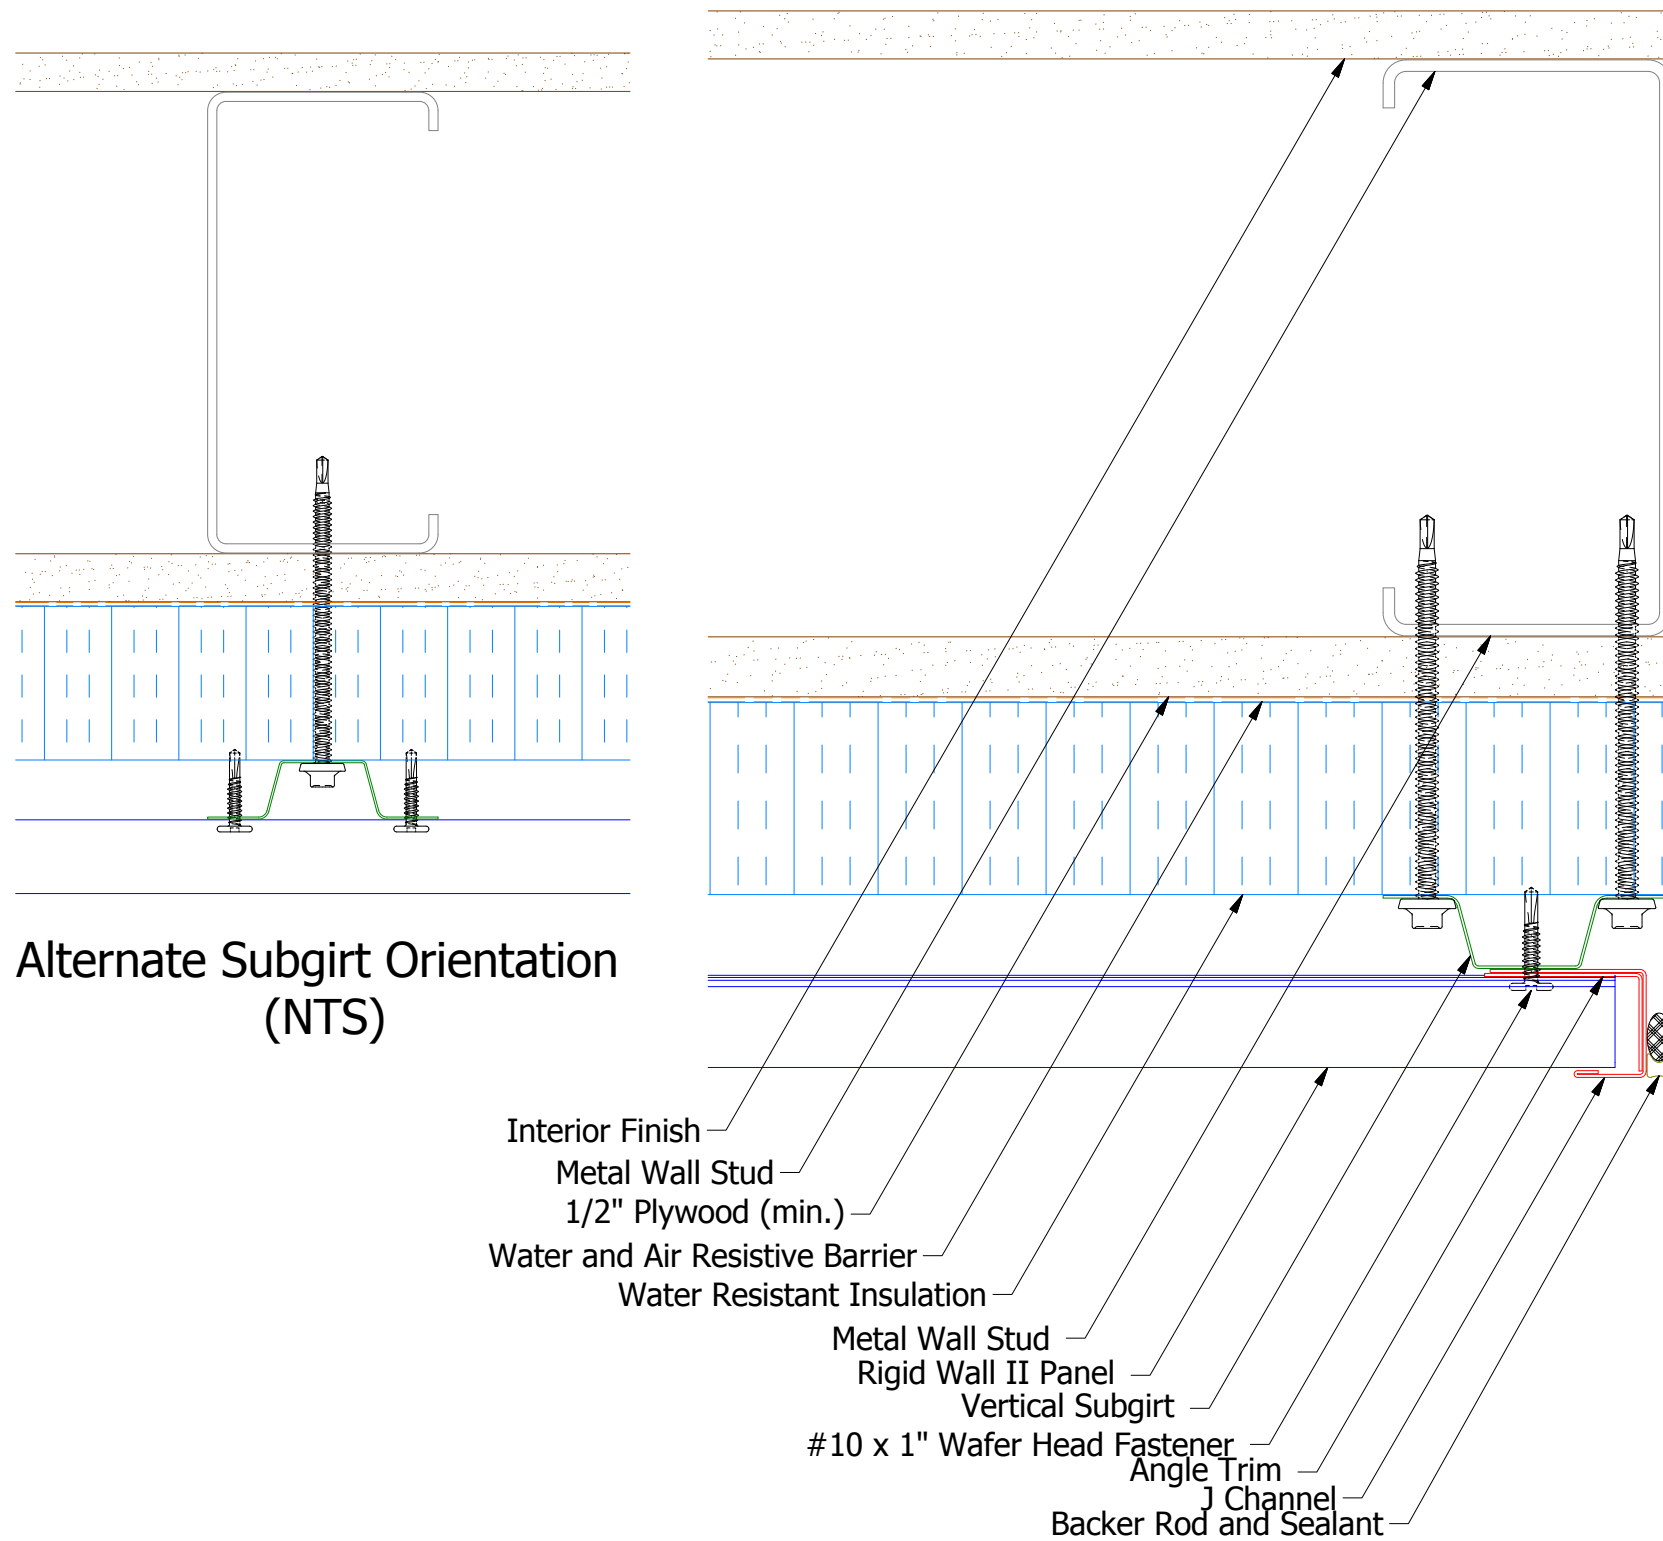

MCA680-Angle Trim

2 Stage Method of Weather Proofing


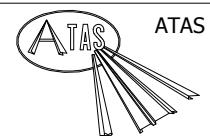


ATAS INTERNATIONAL, INC
Allentown PA
610-395-8445
Mesa AZ
480-558-7210

Rigid Wall II Endwall Detail



					TITLE	Rigid Wall II Endwall Detail			
					DWG. NO.	DR KRK		DATE	3/10/2015
					MATERIAL	APP		DATE	
REV. NO.	DATE	DESCRIPTION OF REVISION		BY	APP	SH. SIZE	B	SCALE	X:X

Horizontal Panel

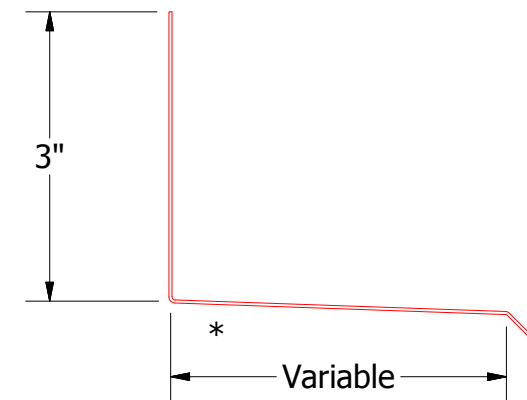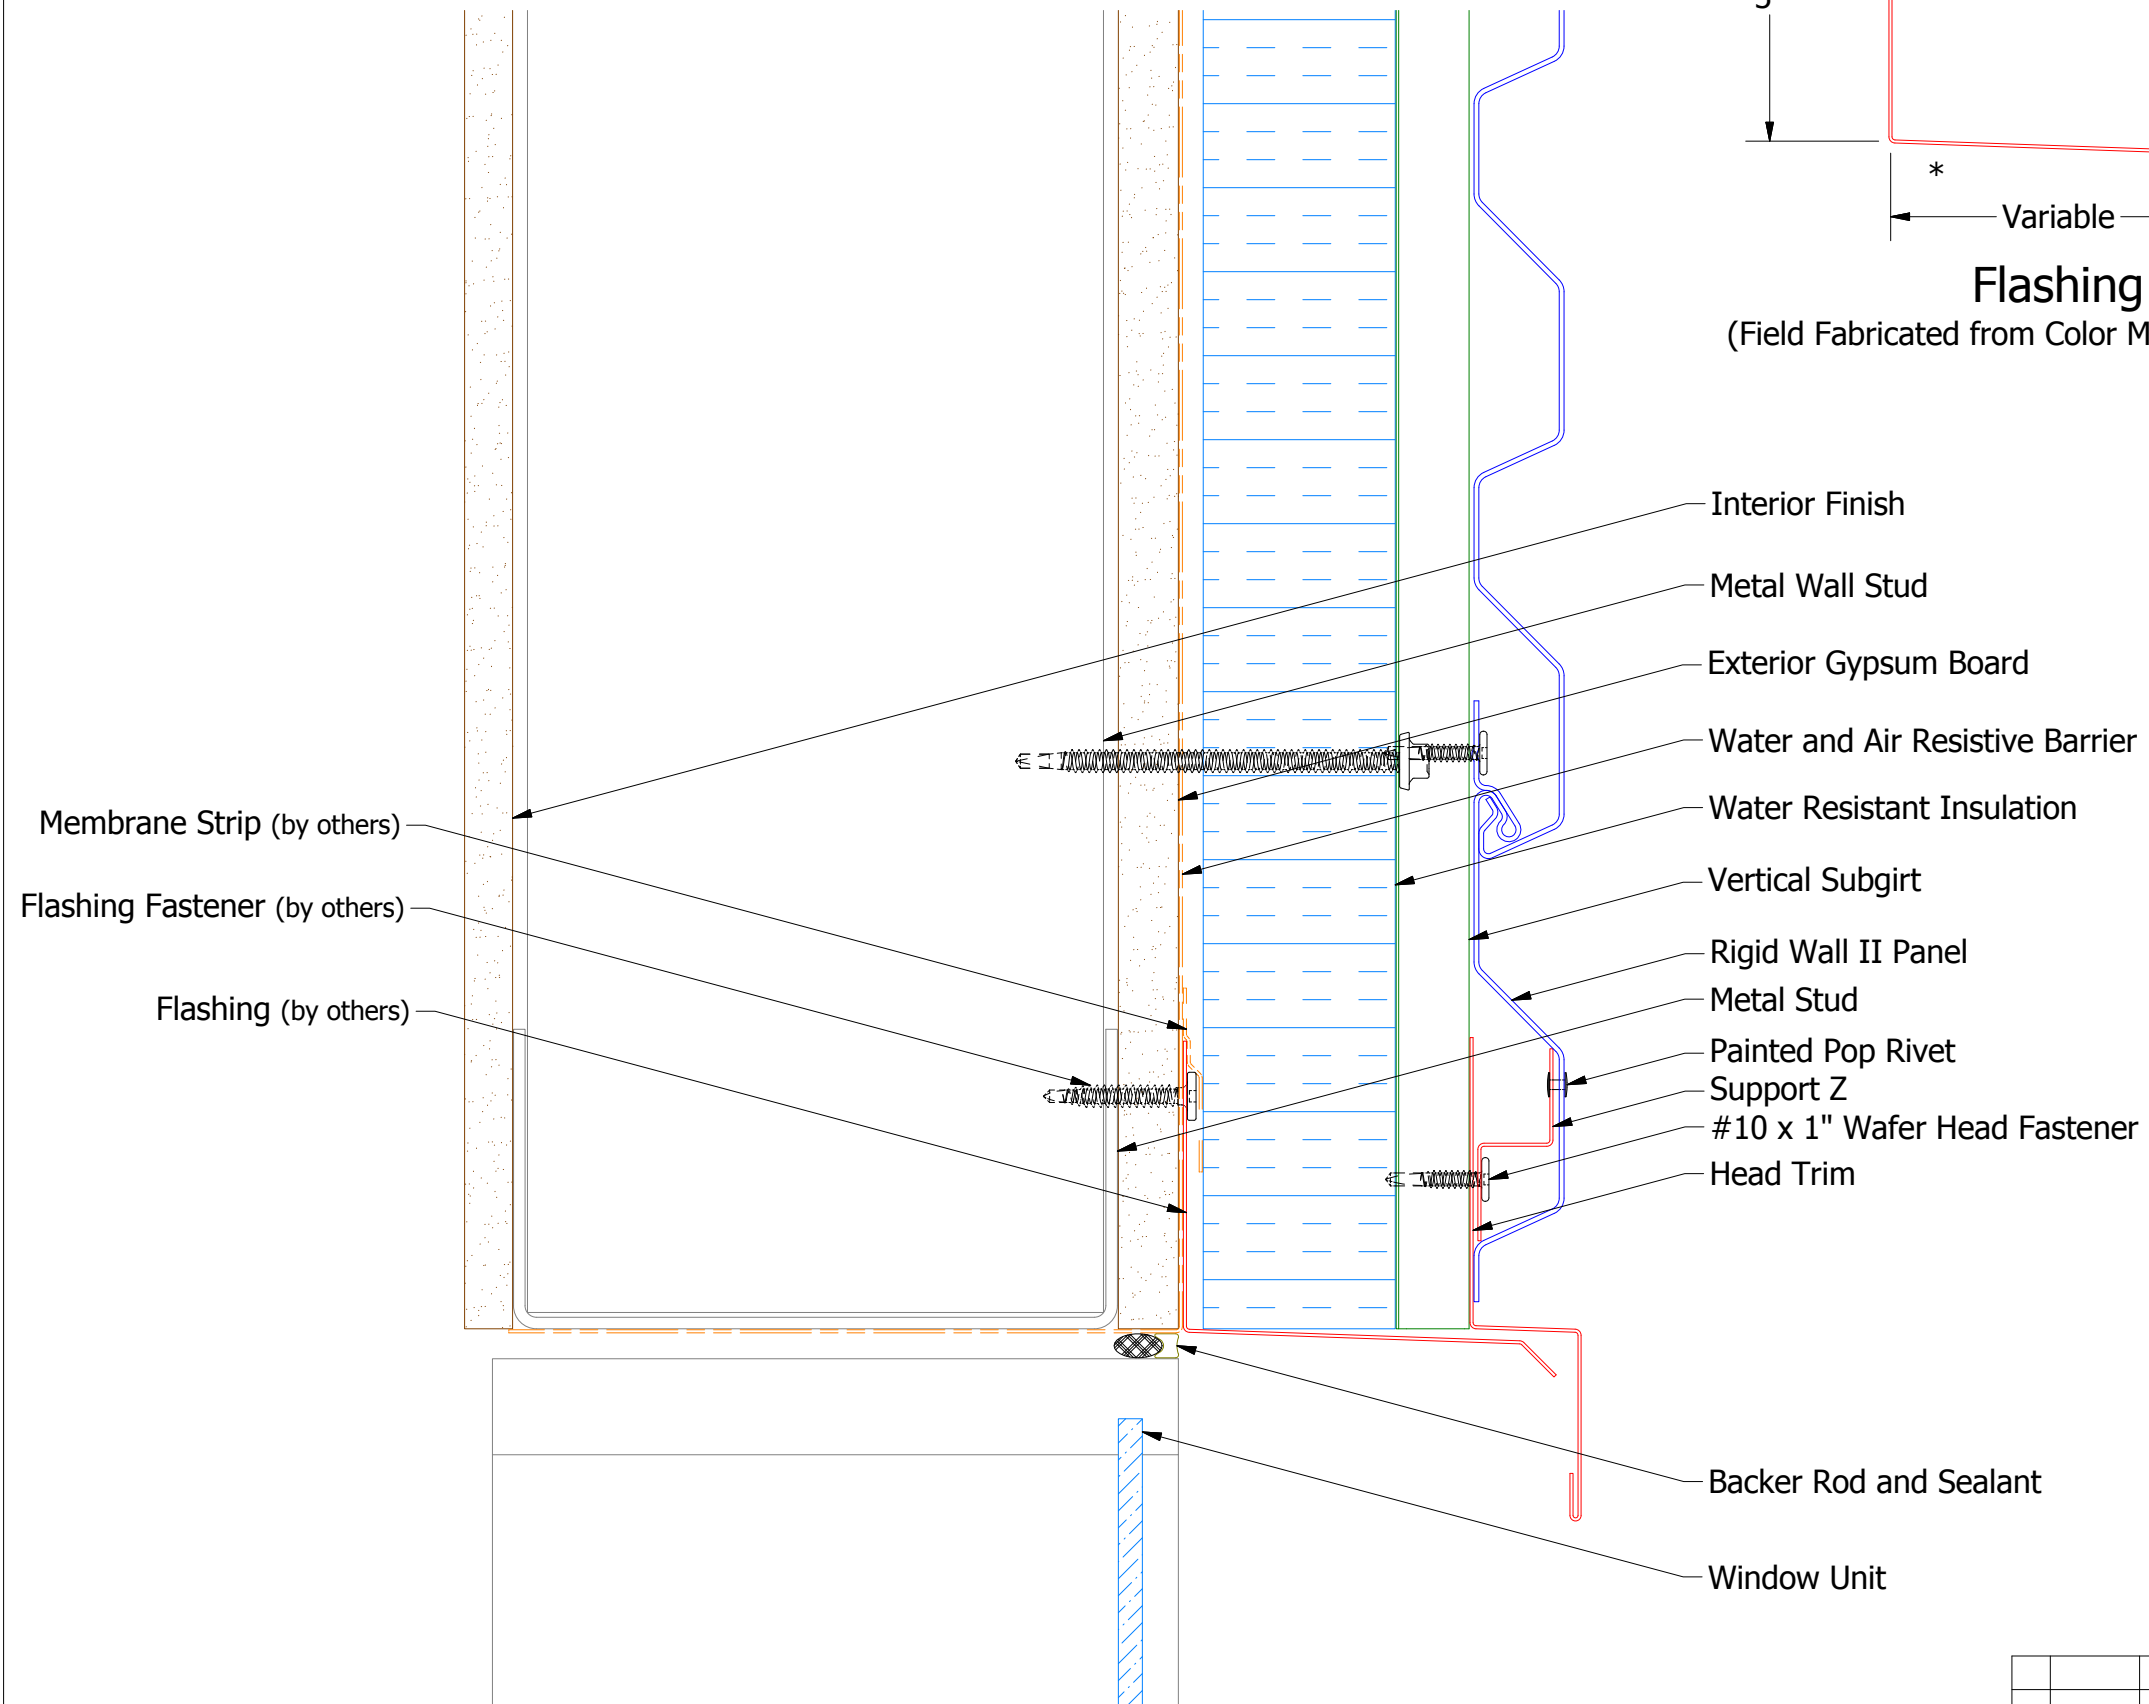


Flashing

(Field Fabricated from Color Matched Flat Stock)

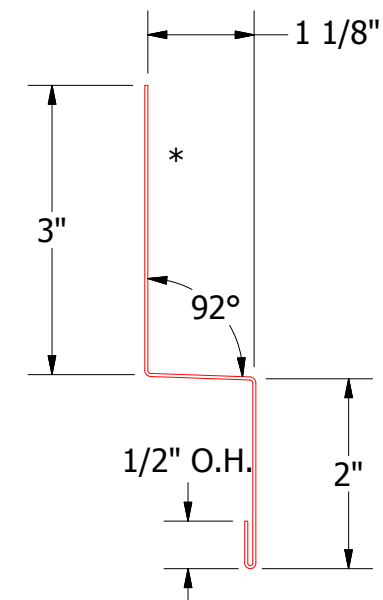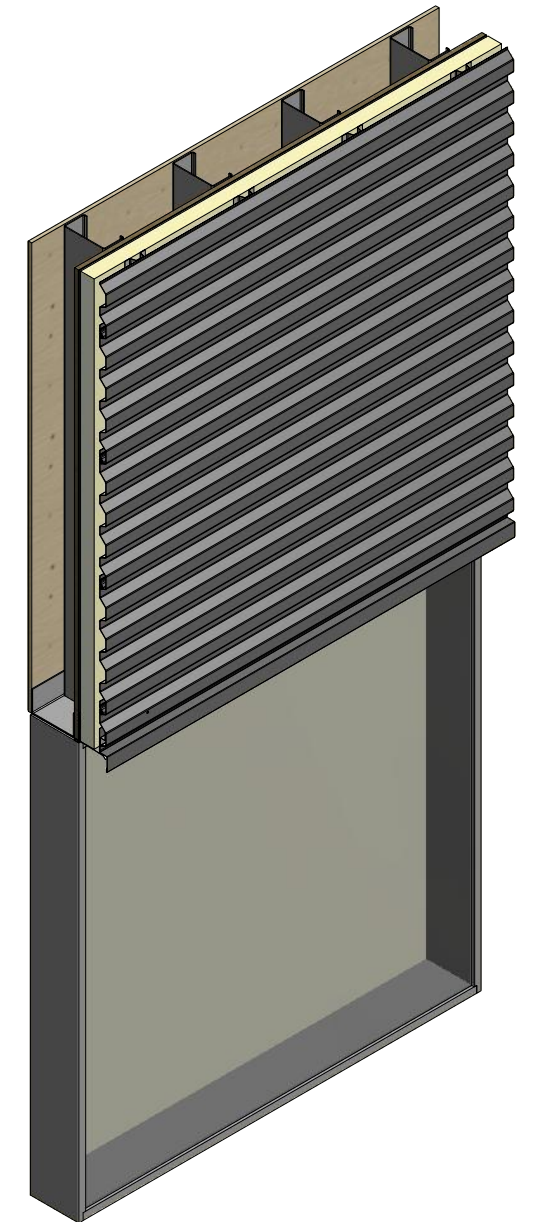


MCA550-Head Trim

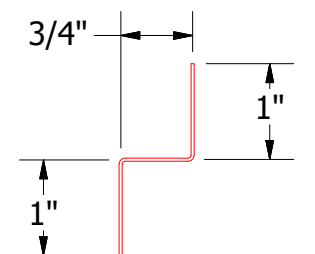

MCA681-Support Z


2 Stage Method of Weather Proofing

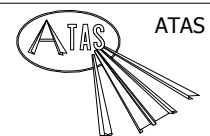


ATAS INTERNATIONAL, INC
Allentown PA
610-395-8445
Mesa AZ
480-558-7210

					TITLE		
					Rigid Wall II Head Detail		
					DWG. NO.		DR KRK DATE 3/10/2015
					MATERIAL		APP DATE
REV. NO.	DATE	DESCRIPTION OF REVISION	BY	APP	SH. SIZE B		SCALE X:X



Horizontal Panel

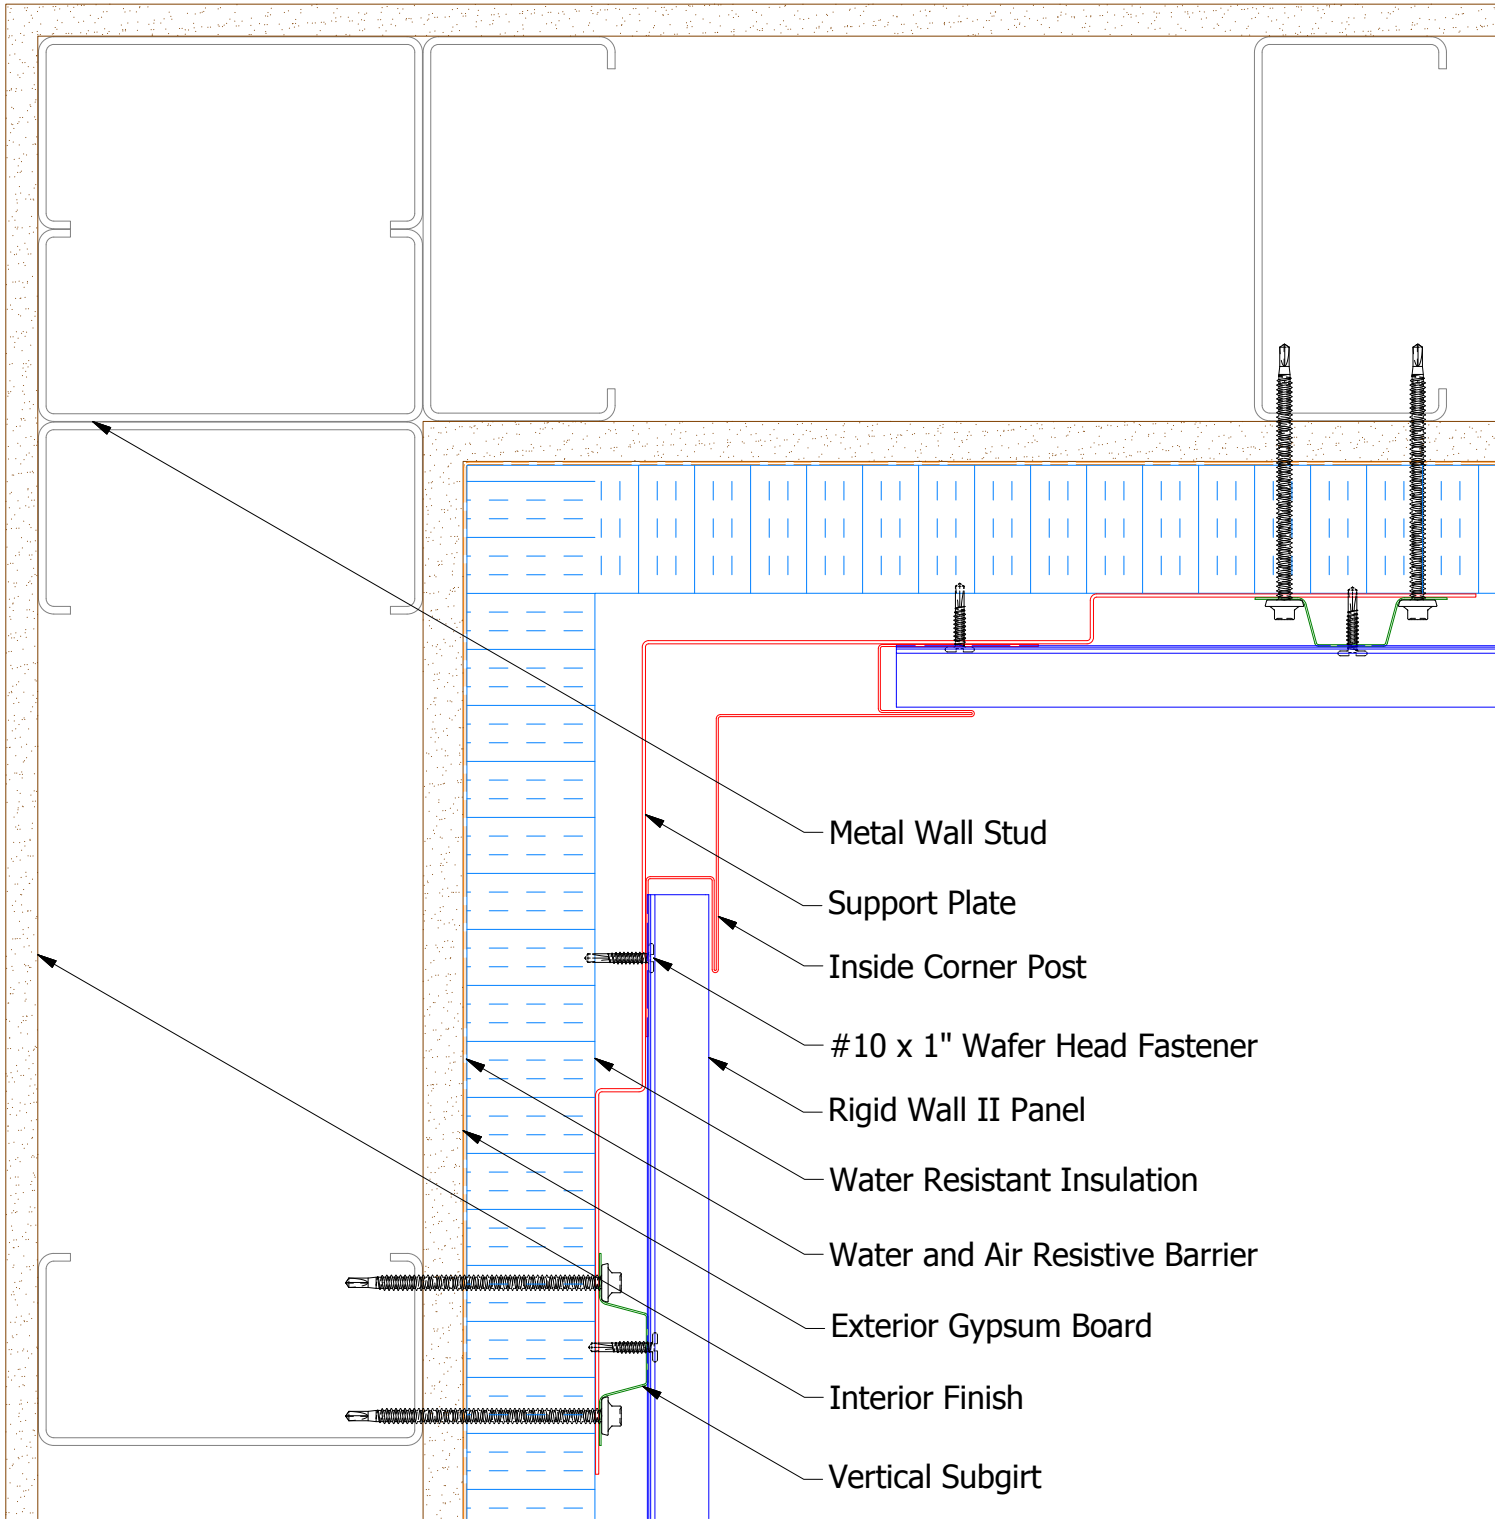

NOTE: Optional 18 GA. Plate Outside Corner Post is Available

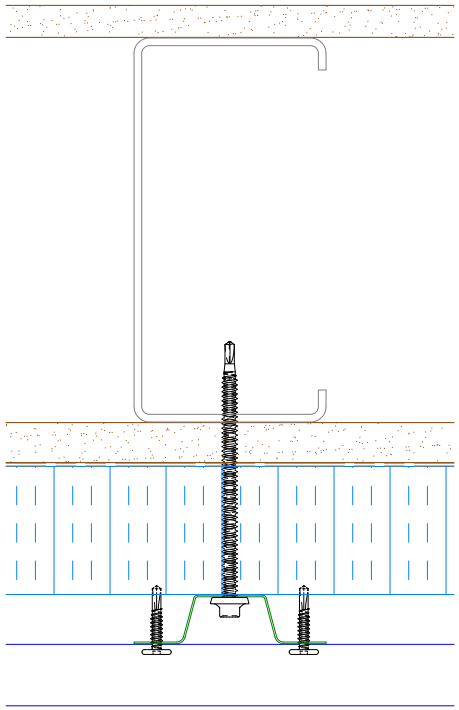

Alternate Subgirt Orientation




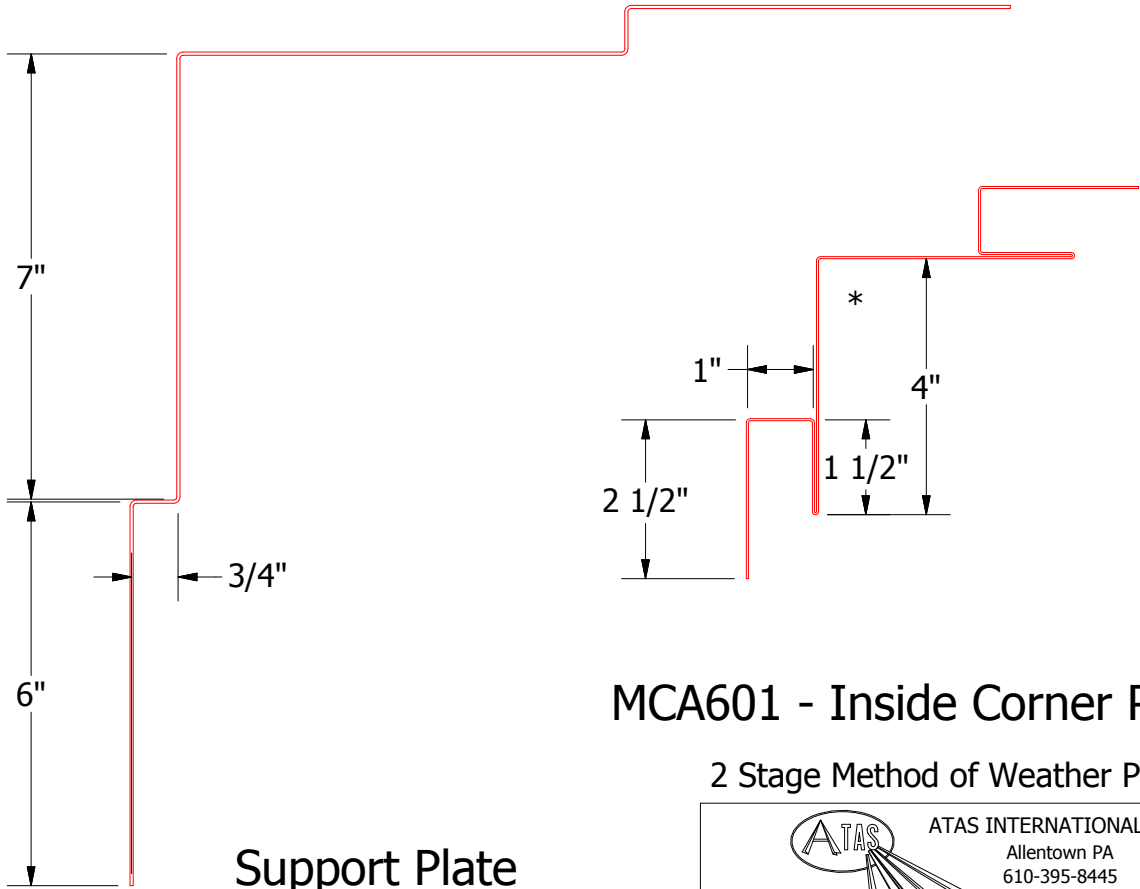
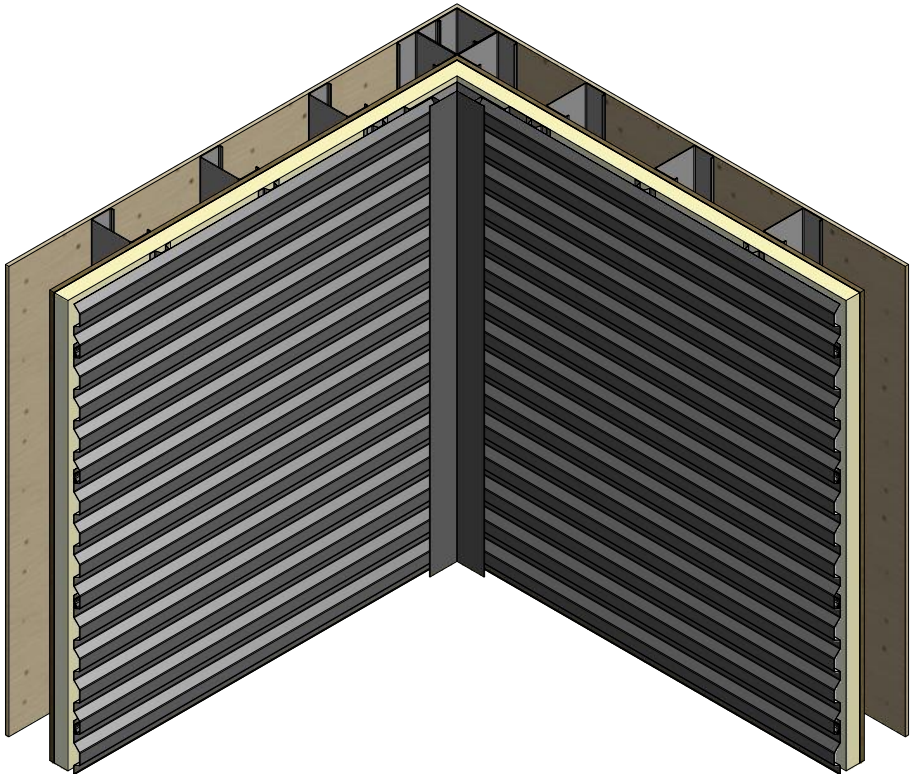


MCA601 - Inside Corner Post
2 Stage Method of Weather Proofing

				TITLE	
				Rigid Wall II Inside Corner Detail	
REV. NO.		DATE		DWG. NO.	
				DR KRK	
				DATE	
				APP	
				MATERIAL	
				SH. SIZE B	
				SCALE X:X	



ATAS INTERNATIONAL, INC
Allentown PA
610-395-8445
Mesa AZ
480-558-7210

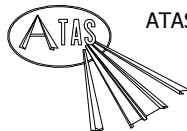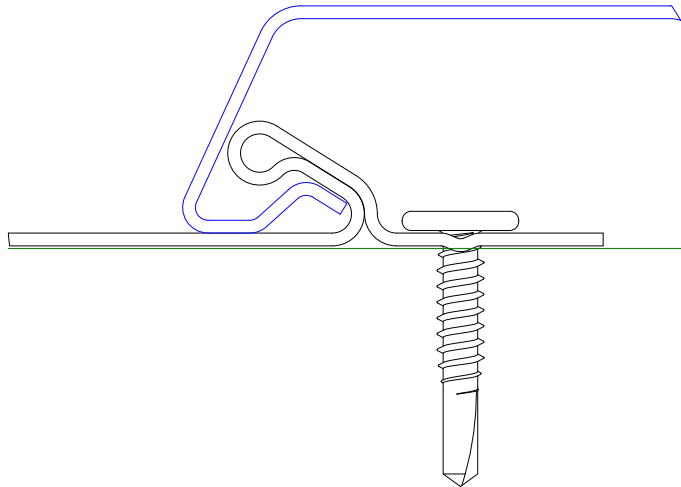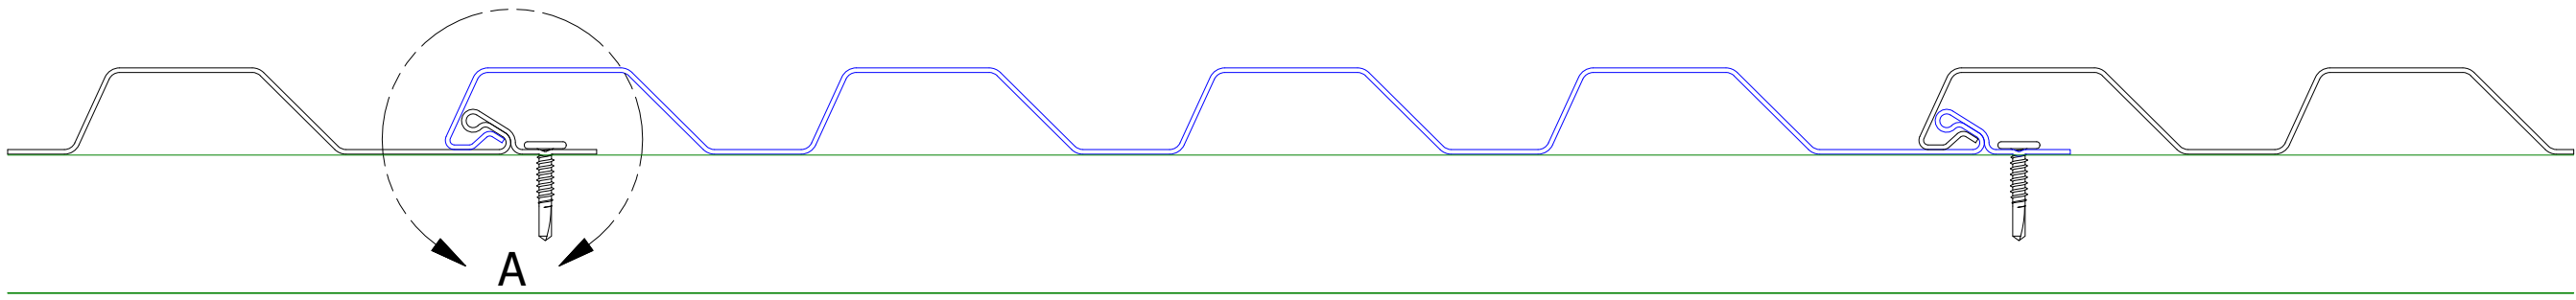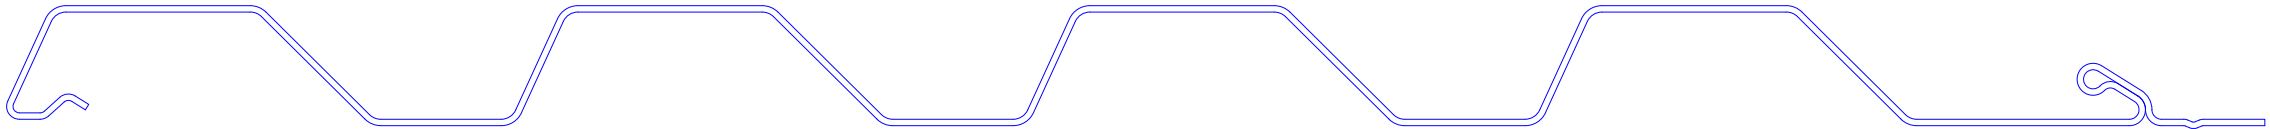
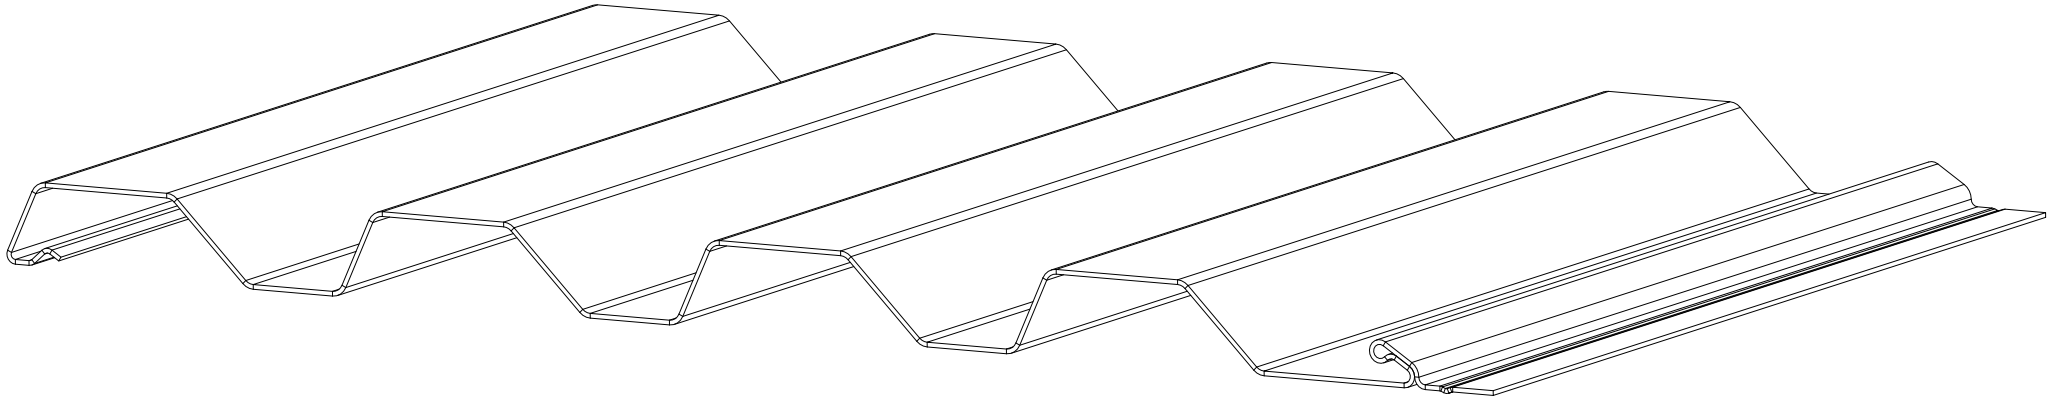


ATAS INTERNATIONAL, INC
Allentown PA
610-395-8445
Mesa AZ
480-558-7210


TITLE
Rigid Wall II Panel Installation Detail

						DWG. NO.	DR DMR	DATE 6/8/2017
						MATERIAL	SH. SIZE B	SCALE X:X
REV. NO.	DATE	DESCRIPTION OF REVISION	BY	APP				



Horizontal Panel

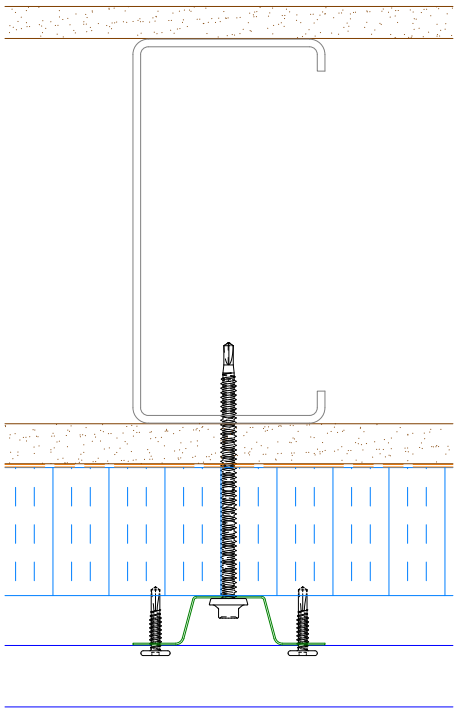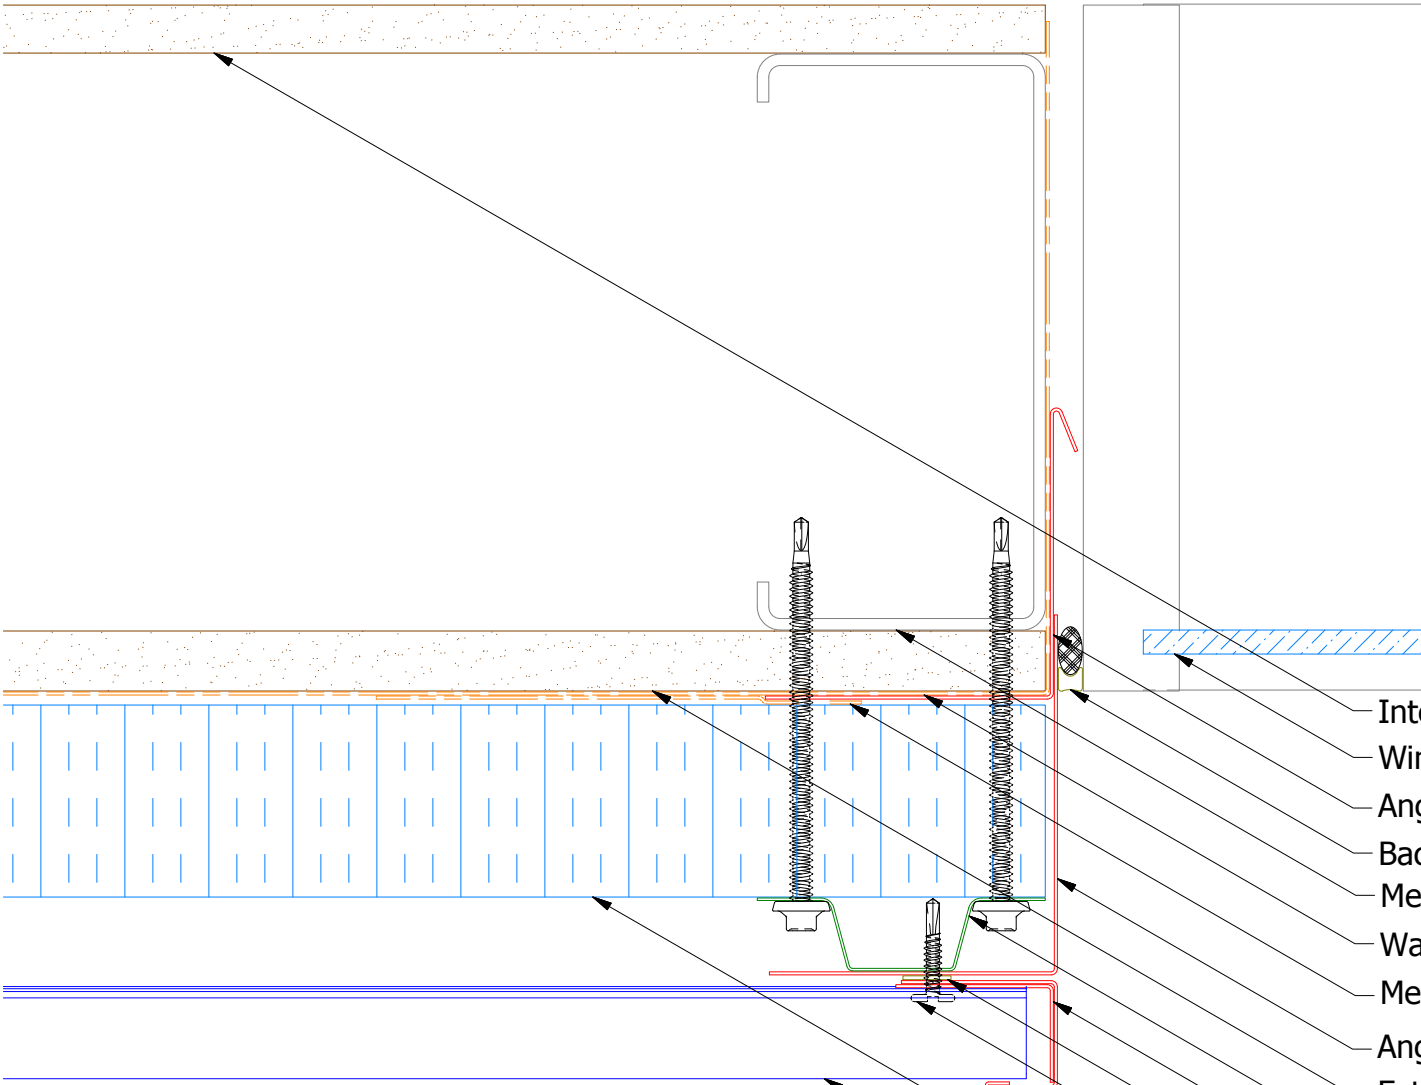

Alternate Subgirt Orientation (NTS)

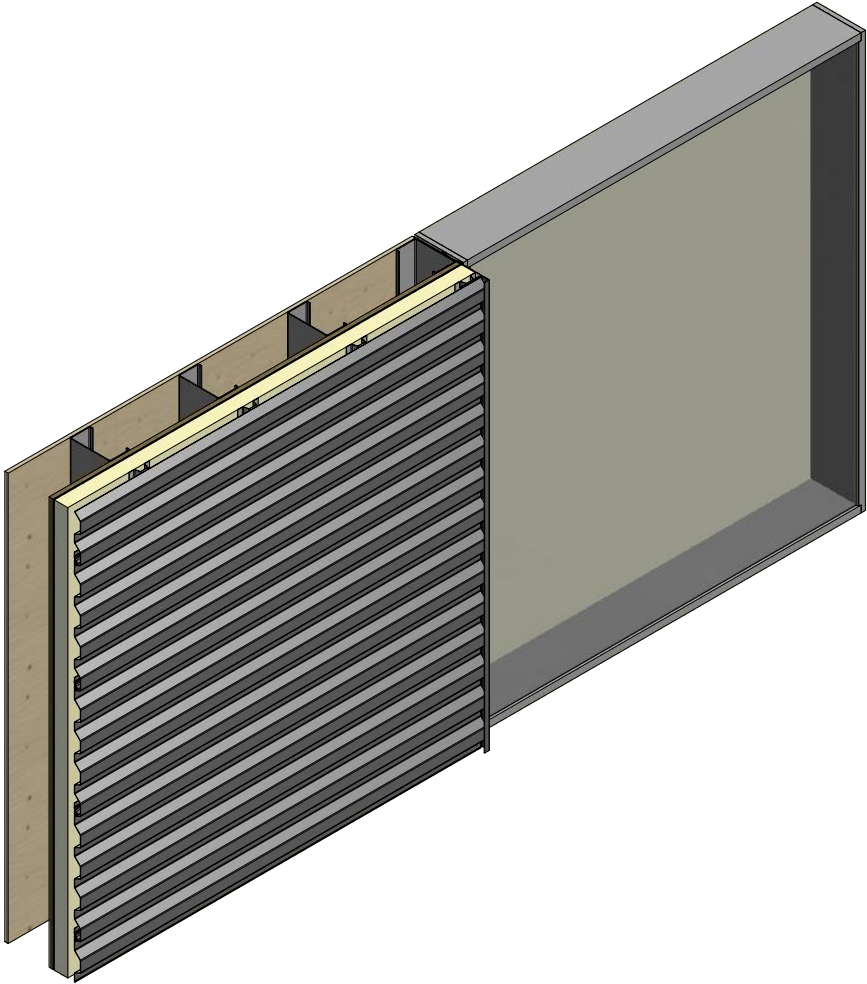


- Interior Finish
- Window
- Angle Trim
- Backer Rod and Sealant
- Metal Wall Stud
- Water and Air Resistive Barrier
- Membrane Strip over Angle Trim
- Angle
- Exterior Gypsum Board
- Vertical Subgirt
- Angle Trim
- Butyl Tape
- #10 x 1" Wafer Head Fastener
- J Channel
- Water Resistant Insulation
- Rigid Wall II Panel

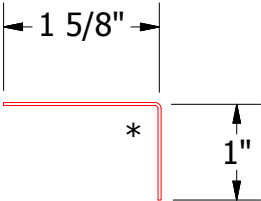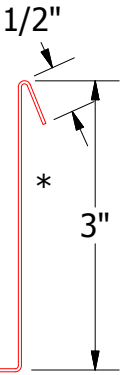


MCA683-Angle with Return

MCA680-Angle Trim

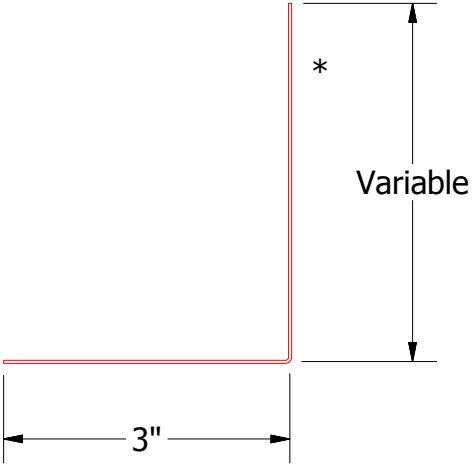

Angle

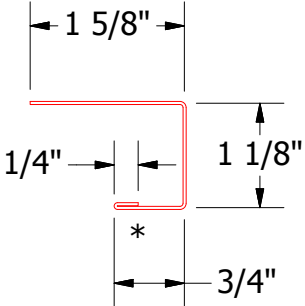


MCA118-J Channel

2 Stage Method of Weather Proofing


TITLE		Rigid Wall II Jamb Detail	
DWG. NO.	DR	KRK	DATE
MATERIAL	APP		DATE
SH. SIZE	B	SCALE	X:X

REV. NO.	DATE	DESCRIPTION OF REVISION	BY	APP



Horizontal Panel

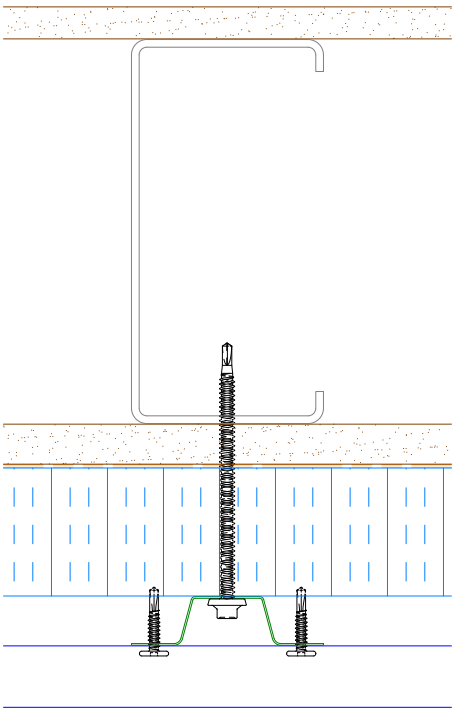


Alternate Subgirt Orientation

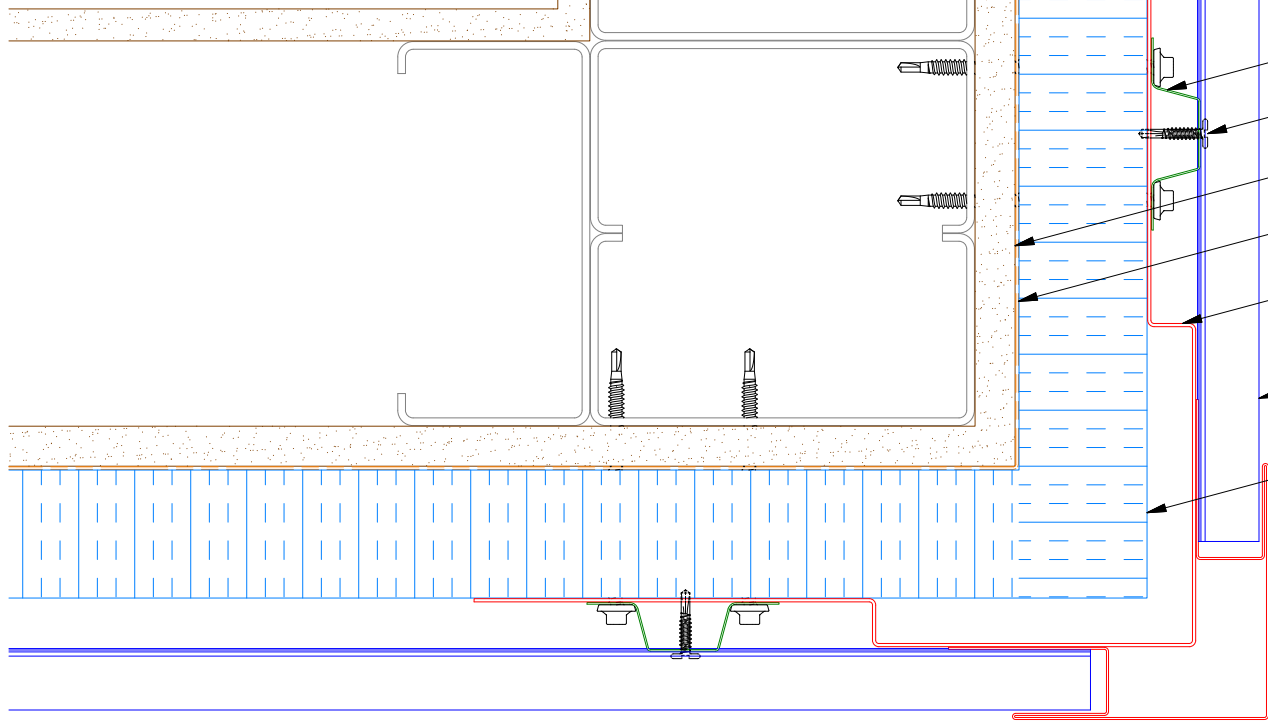

- Interior Finish
- Vertical Subgirt
- #10 x 1" Wafer Head Fastener
- Exterior Gypsum Board
- Water and Air Resistive Barrier
- Support Plate
- Rigid Wall II Panel
- Water Resistant Insulation
- Outside Corner Post

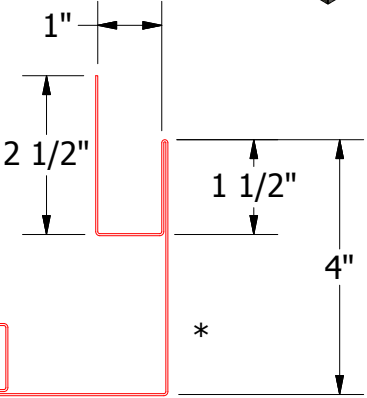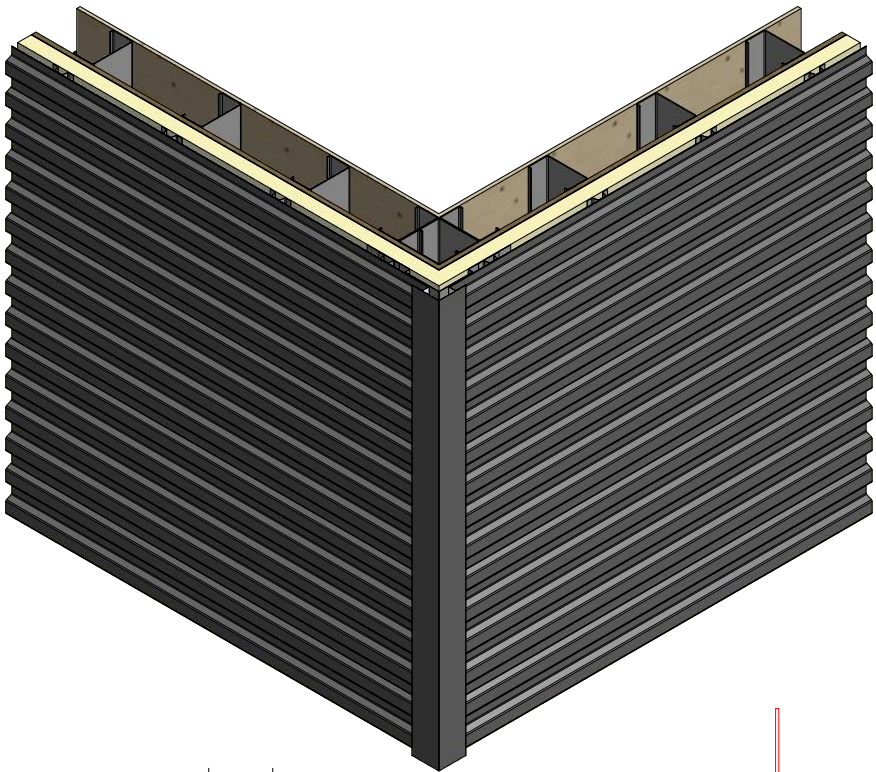


MCA602-Outside Corner Post

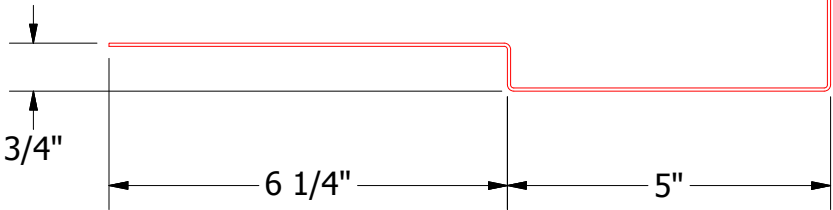

Support Plate

2 Stage Method of Weather Proofing





ATAS INTERNATIONAL, INC
Allentown PA
610-395-8445
Mesa AZ
480-558-7210

TITLE		Rigid Wall II Outside Corner Detail	
DWG. NO.	DR	KRK	DATE
	APP		3/13/2015
MATERIAL		SH. SIZE	SCALE
		B	X:X

NOTE: Optional 18 GA. Plate Outside Corner Post is Available




REV. NO.	DATE	DESCRIPTION OF REVISION	BY	APP

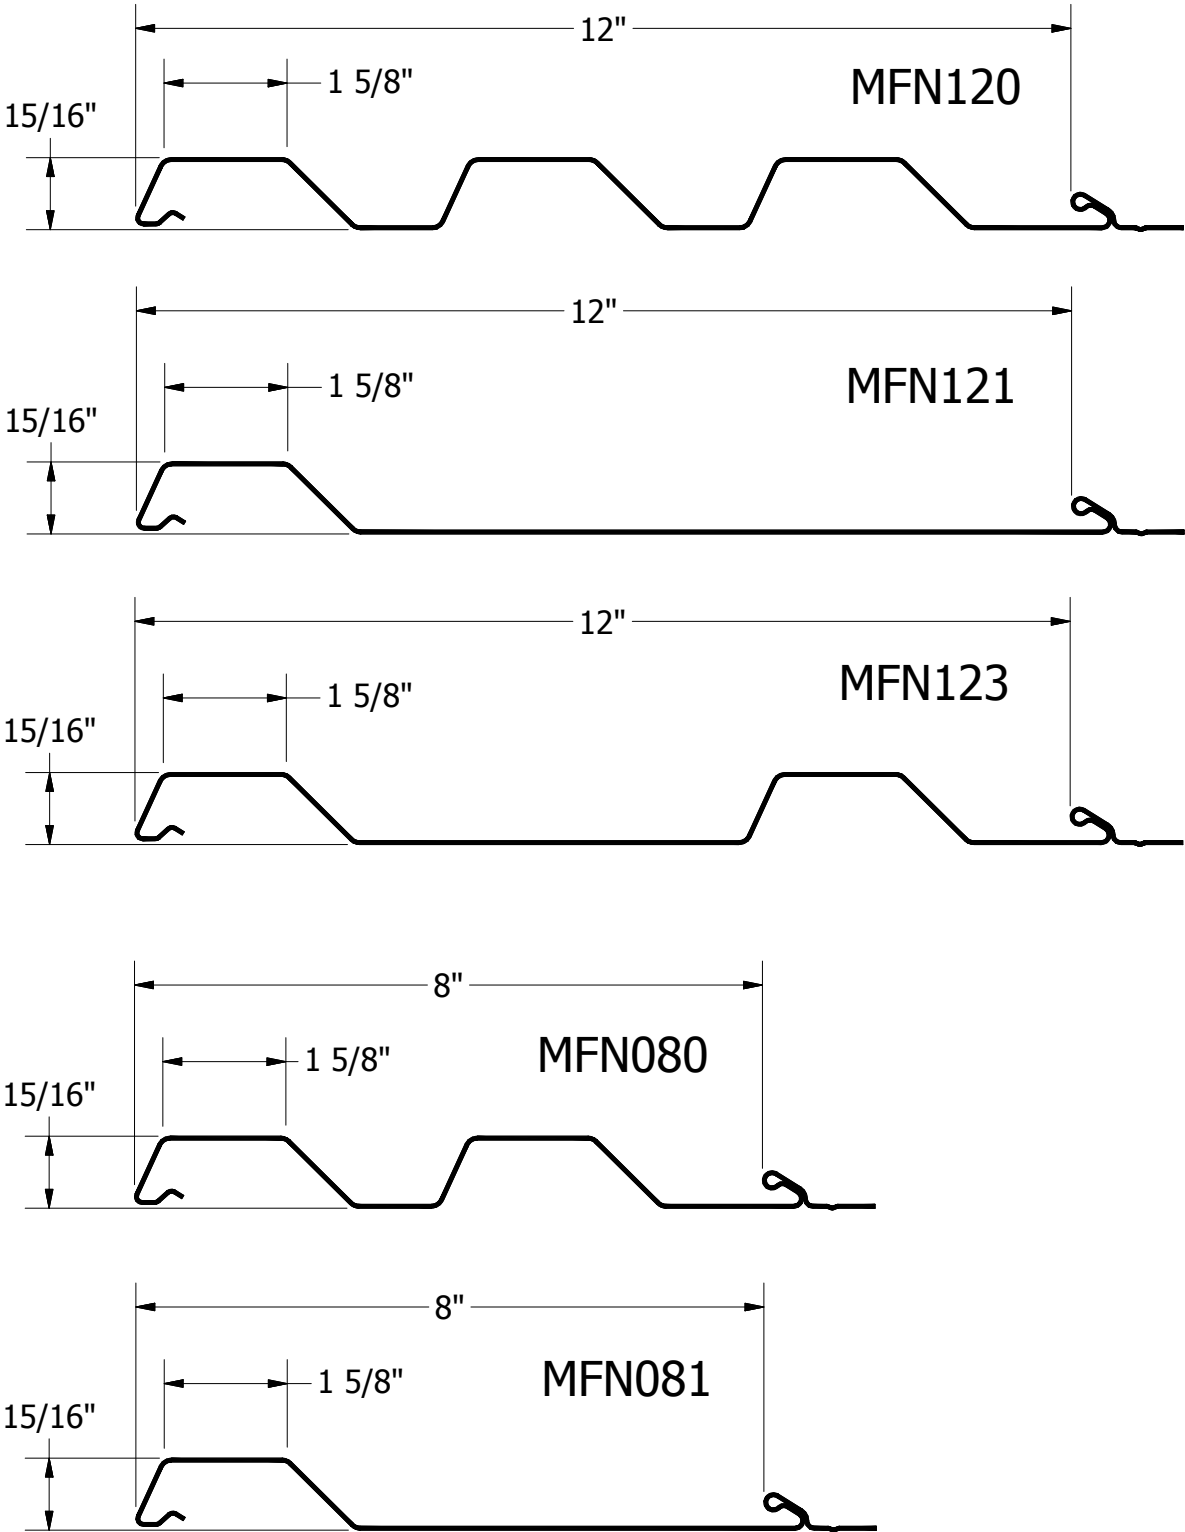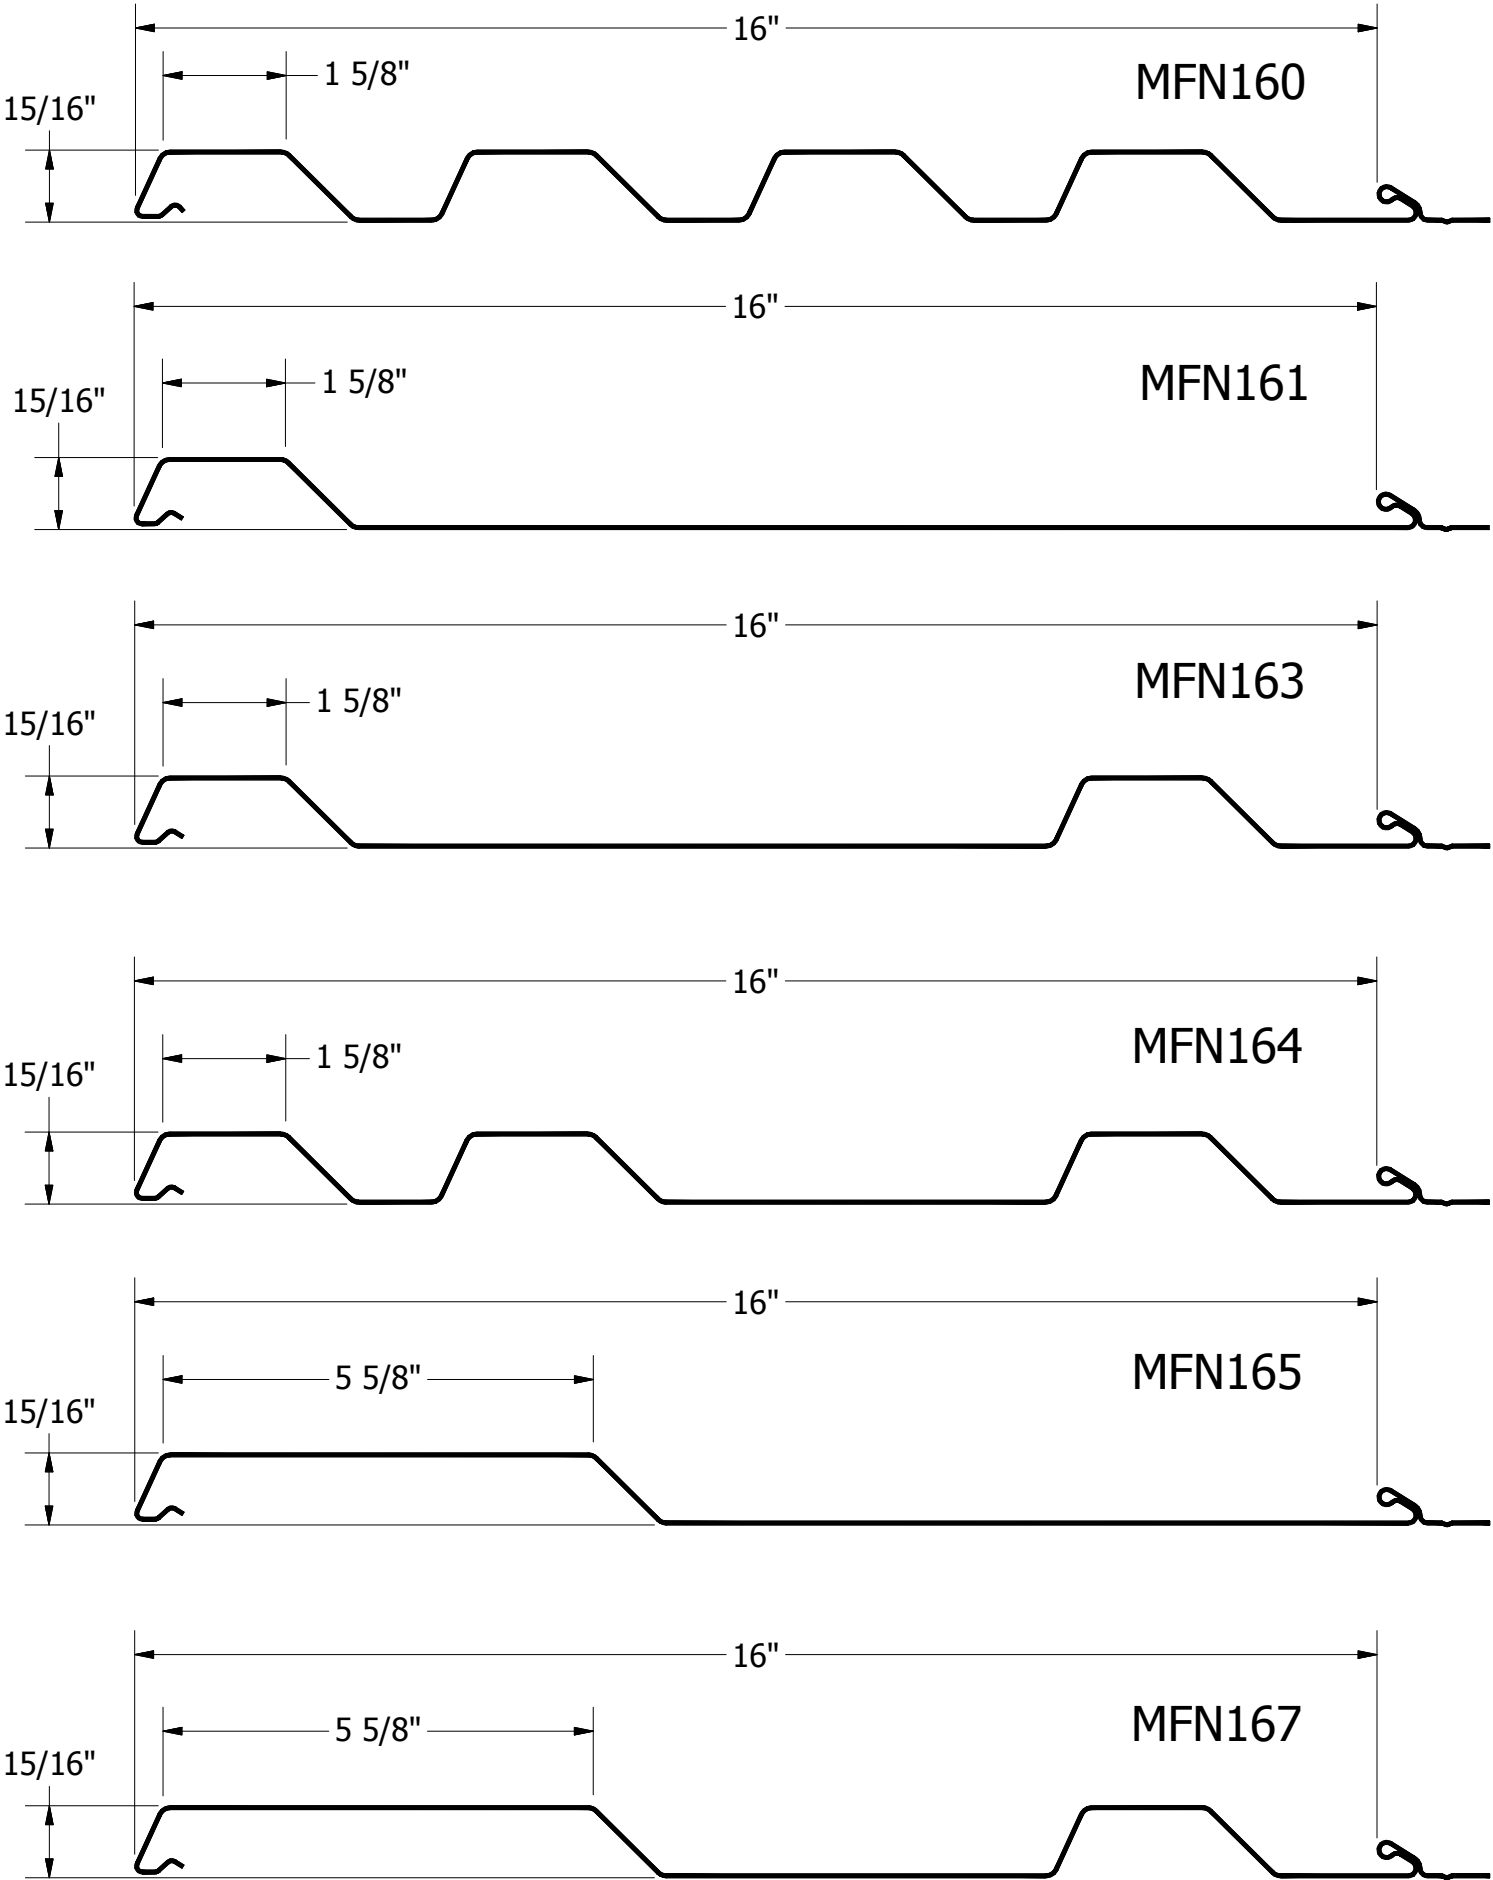


						TITLE Rigid Wall II Panel Detail		
						DWG. NO.	DR DMR	DATE 7/11/2016
							APP DAS	DATE 7/25/16
REV. NO.	DATE	DESCRIPTION OF REVISION	BY	APP		MATERIAL	SH. SIZE B	SCALE X:X

ATAS INTERNATIONAL, INC
Allentown PA
610-395-8445
Mesa AZ
480-558-7210

Horizontal Panel

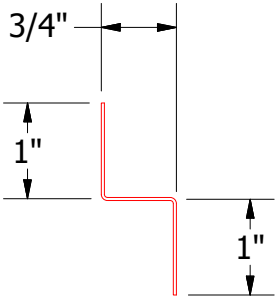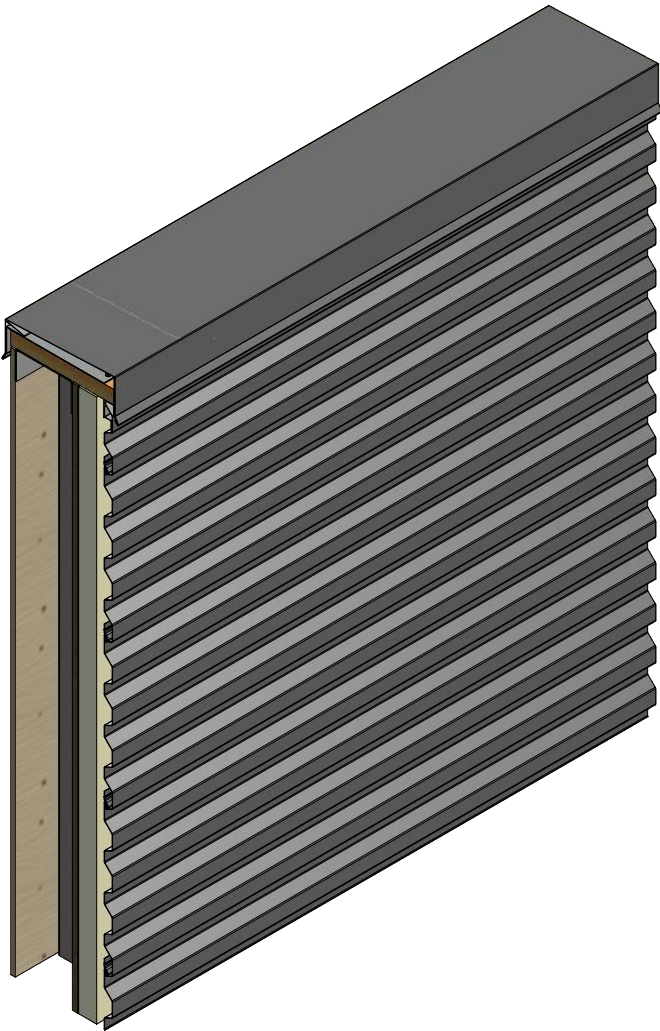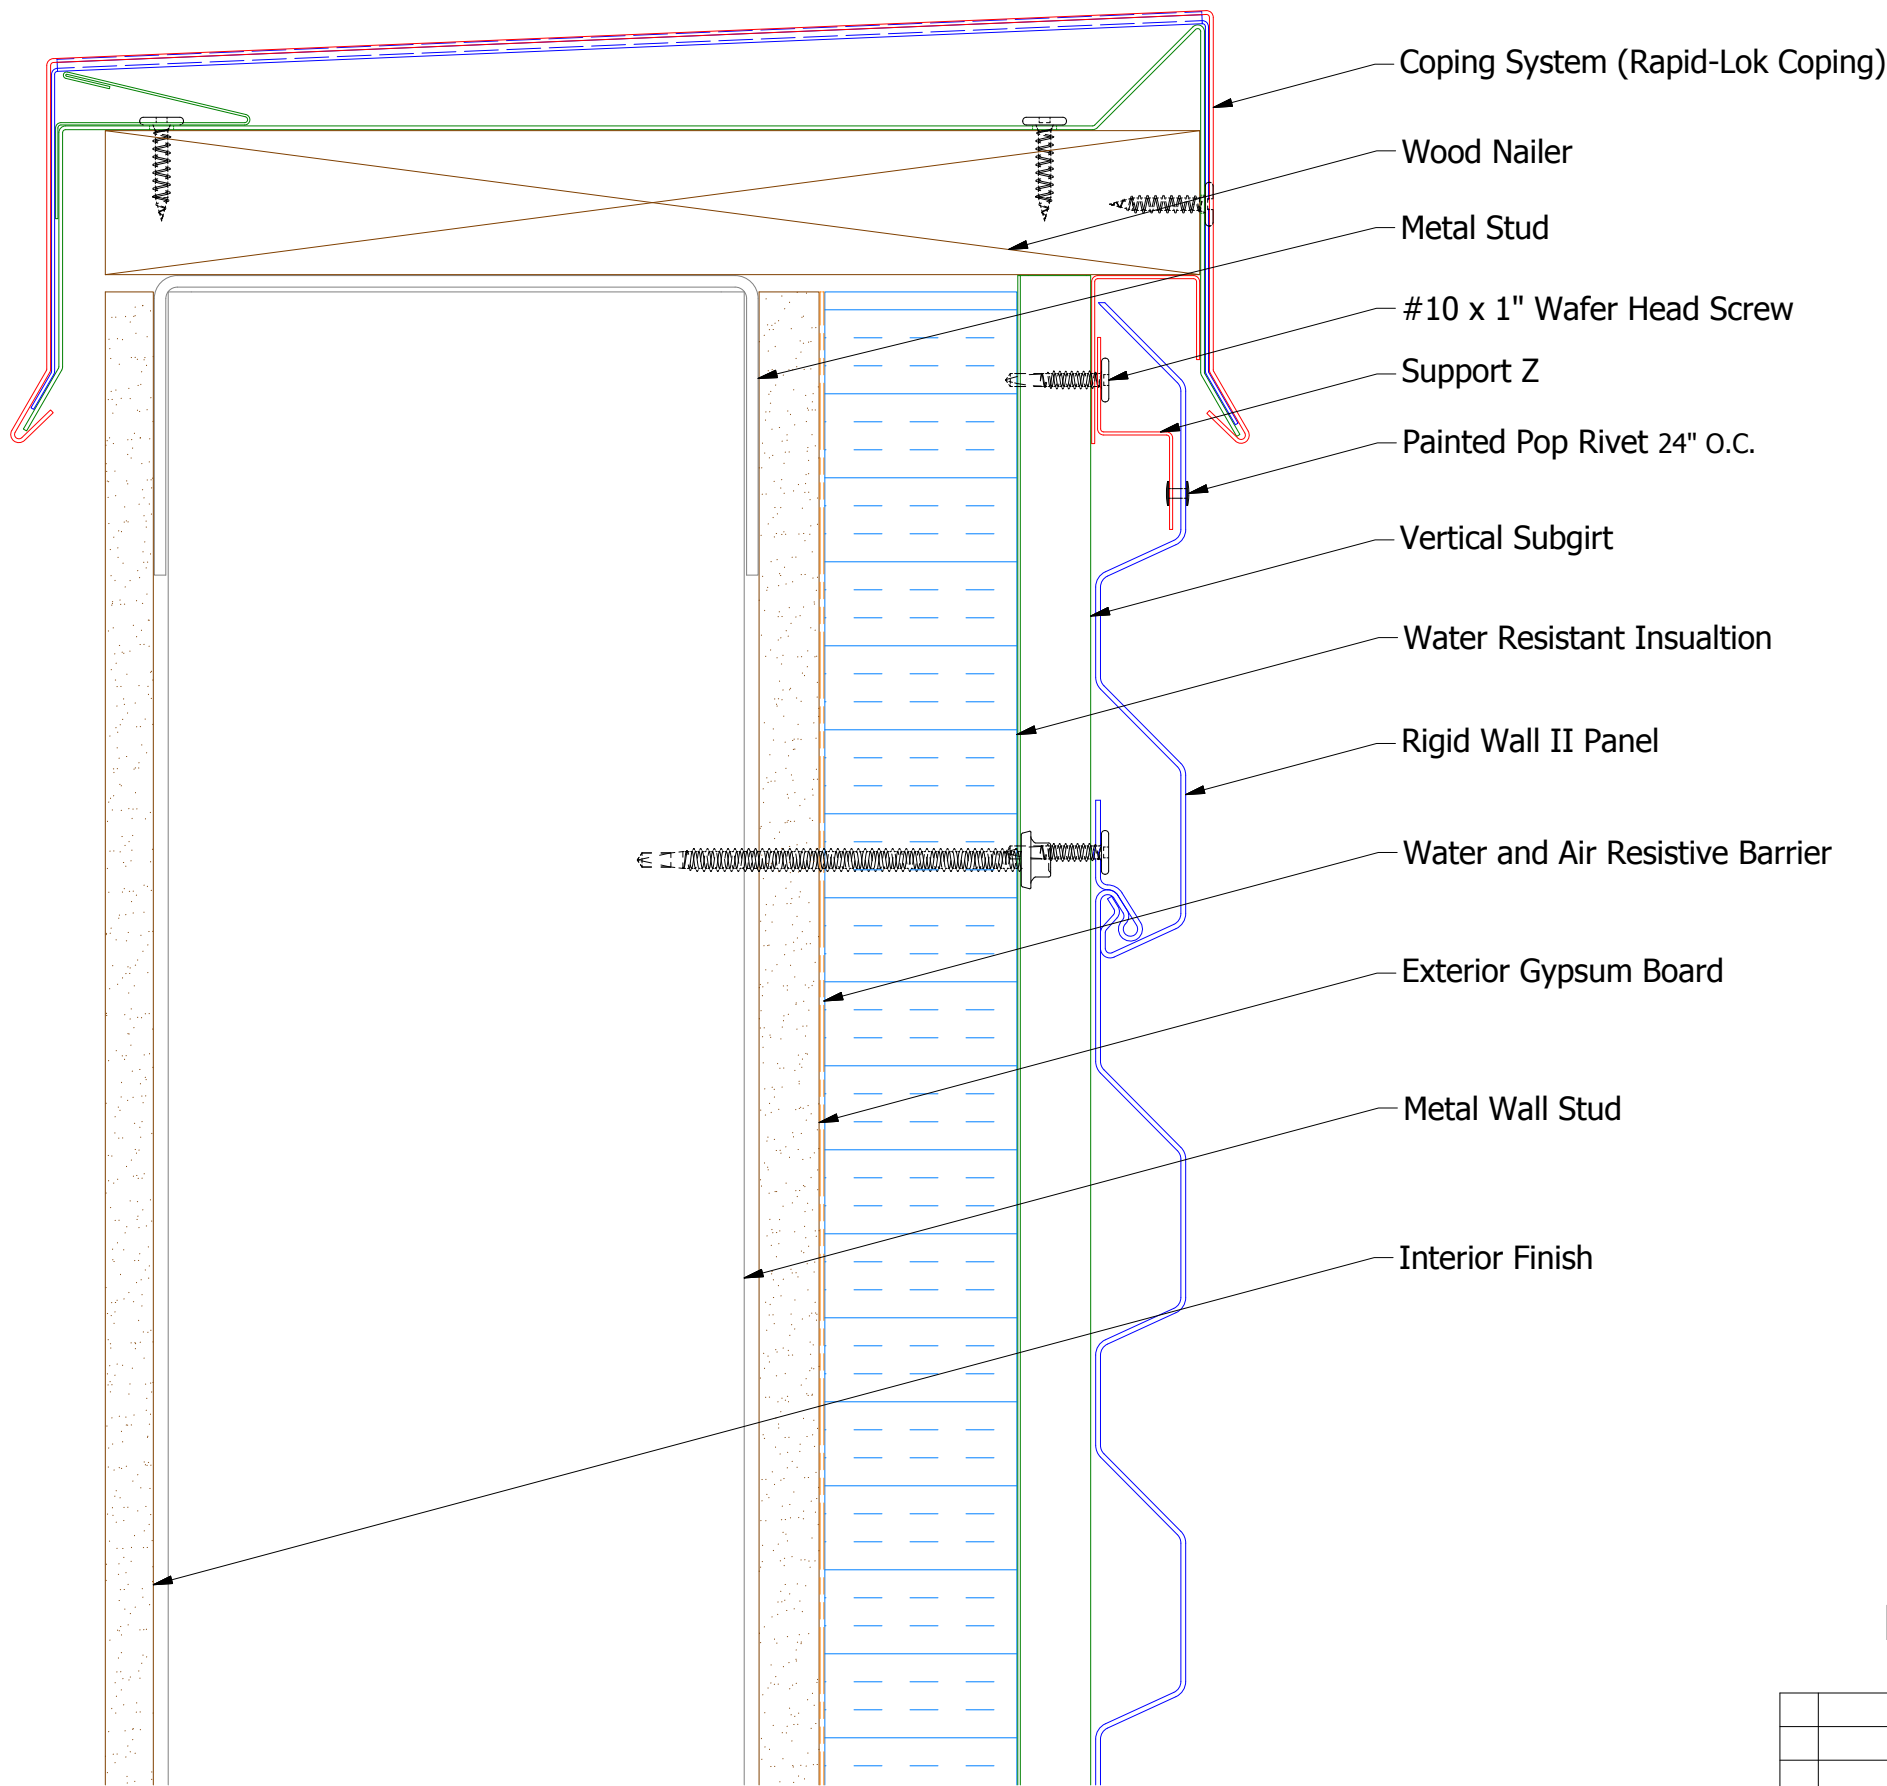


MCA681-Support Z





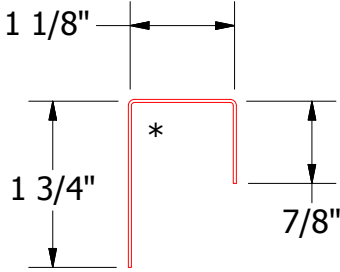


MCA118-J Channel

2 Stage Method of Weather Proofing


		ATAS INTERNATIONAL, INC Allentown PA 610-395-8445 Mesa AZ 480-558-7210	
TITLE Rigid Wall II Top of Wall Detail			
DWG. NO.		DR KRK	DATE 3/13/2015
MATERIAL		APP	DATE
		SH. SIZE B	SCALE X:X

Horizontal Panel

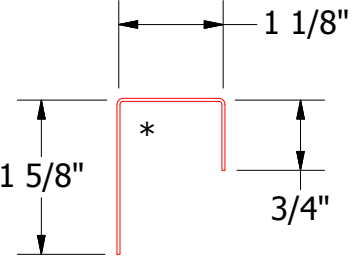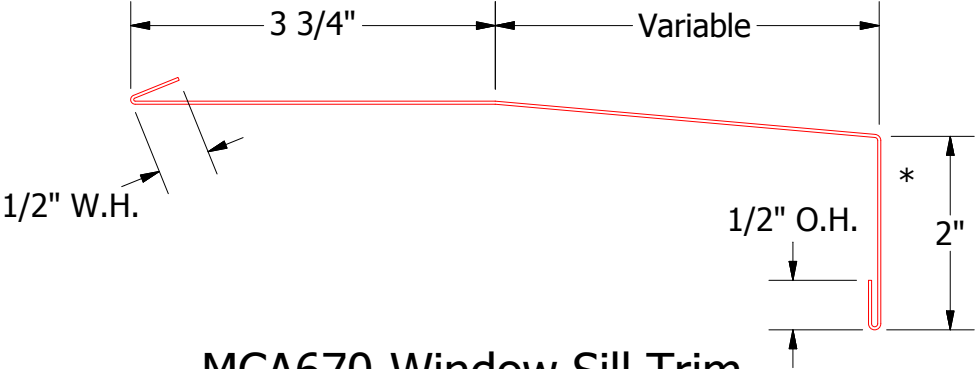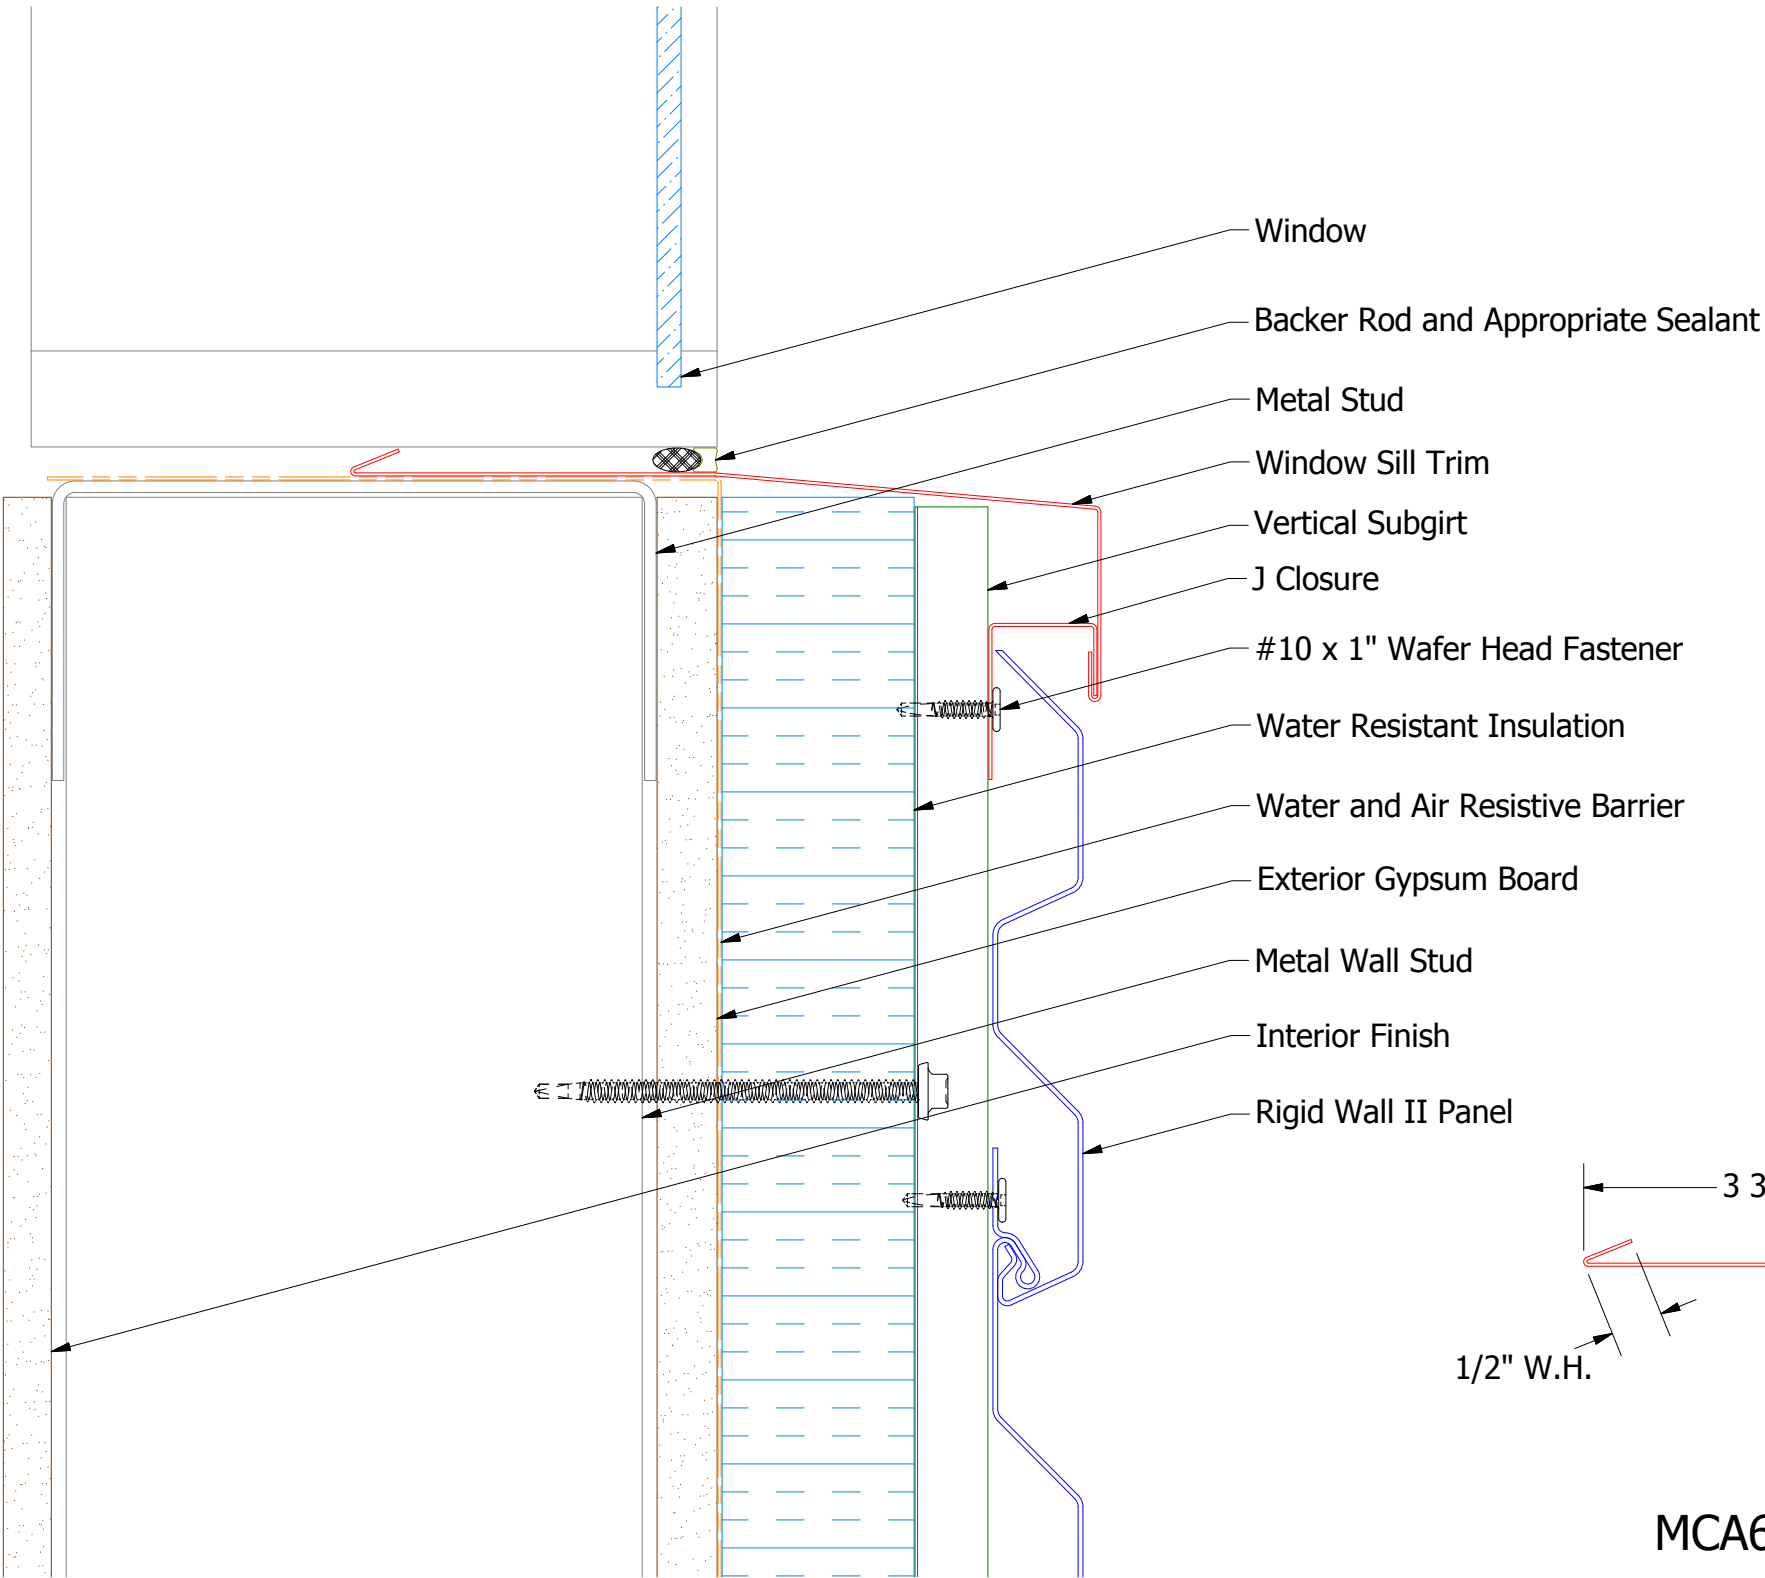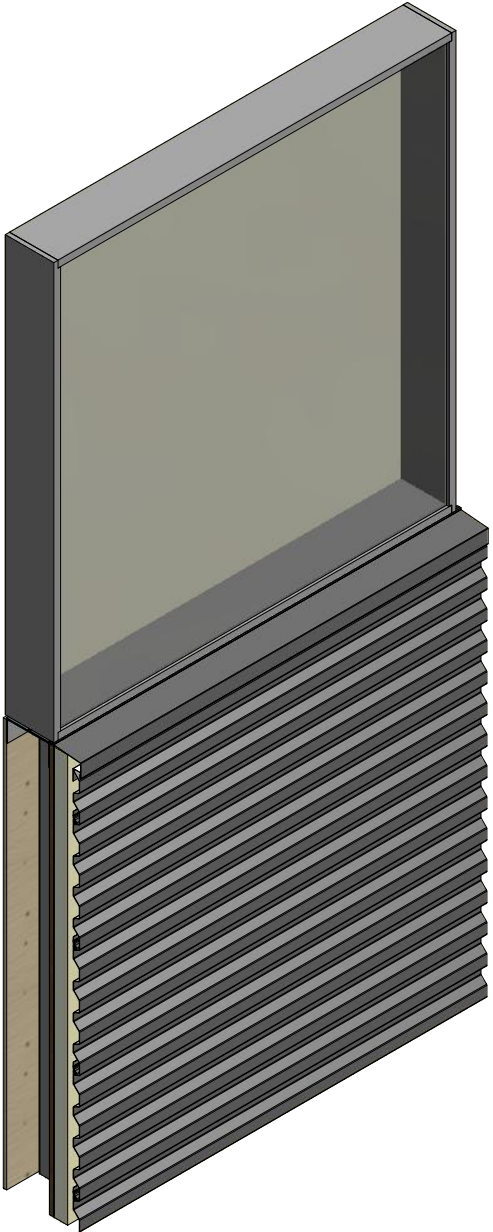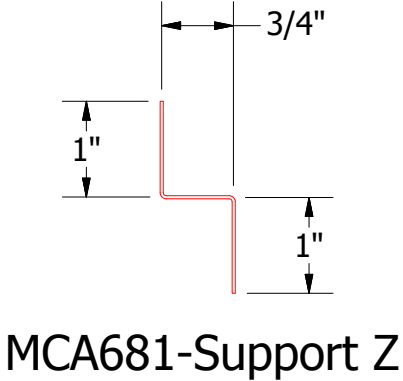

MCA270-J Closure

2 Stage Method of Weather Proofing

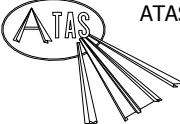

ATAS INTERNATIONAL, INC
Allentown PA
610-395-8445
Mesa AZ
480-558-7210

TITLE Rigid Wall II Window Sill Detail			
DWG. NO.		DR KRK	DATE 3/16/2015
MATERIAL		APP	DATE
REV. NO.	DATE	DESCRIPTION OF REVISION	BY APP
SH. SIZE B		SCALE X:X	

REV. NO.	DATE	DESCRIPTION OF REVISION	BY	APP