




PURE+FREEFORM

www.purefreeform.com info@purefreeform.com
612-208-8347

LINEAR CLIP-STRIP CEILING SYSTEM

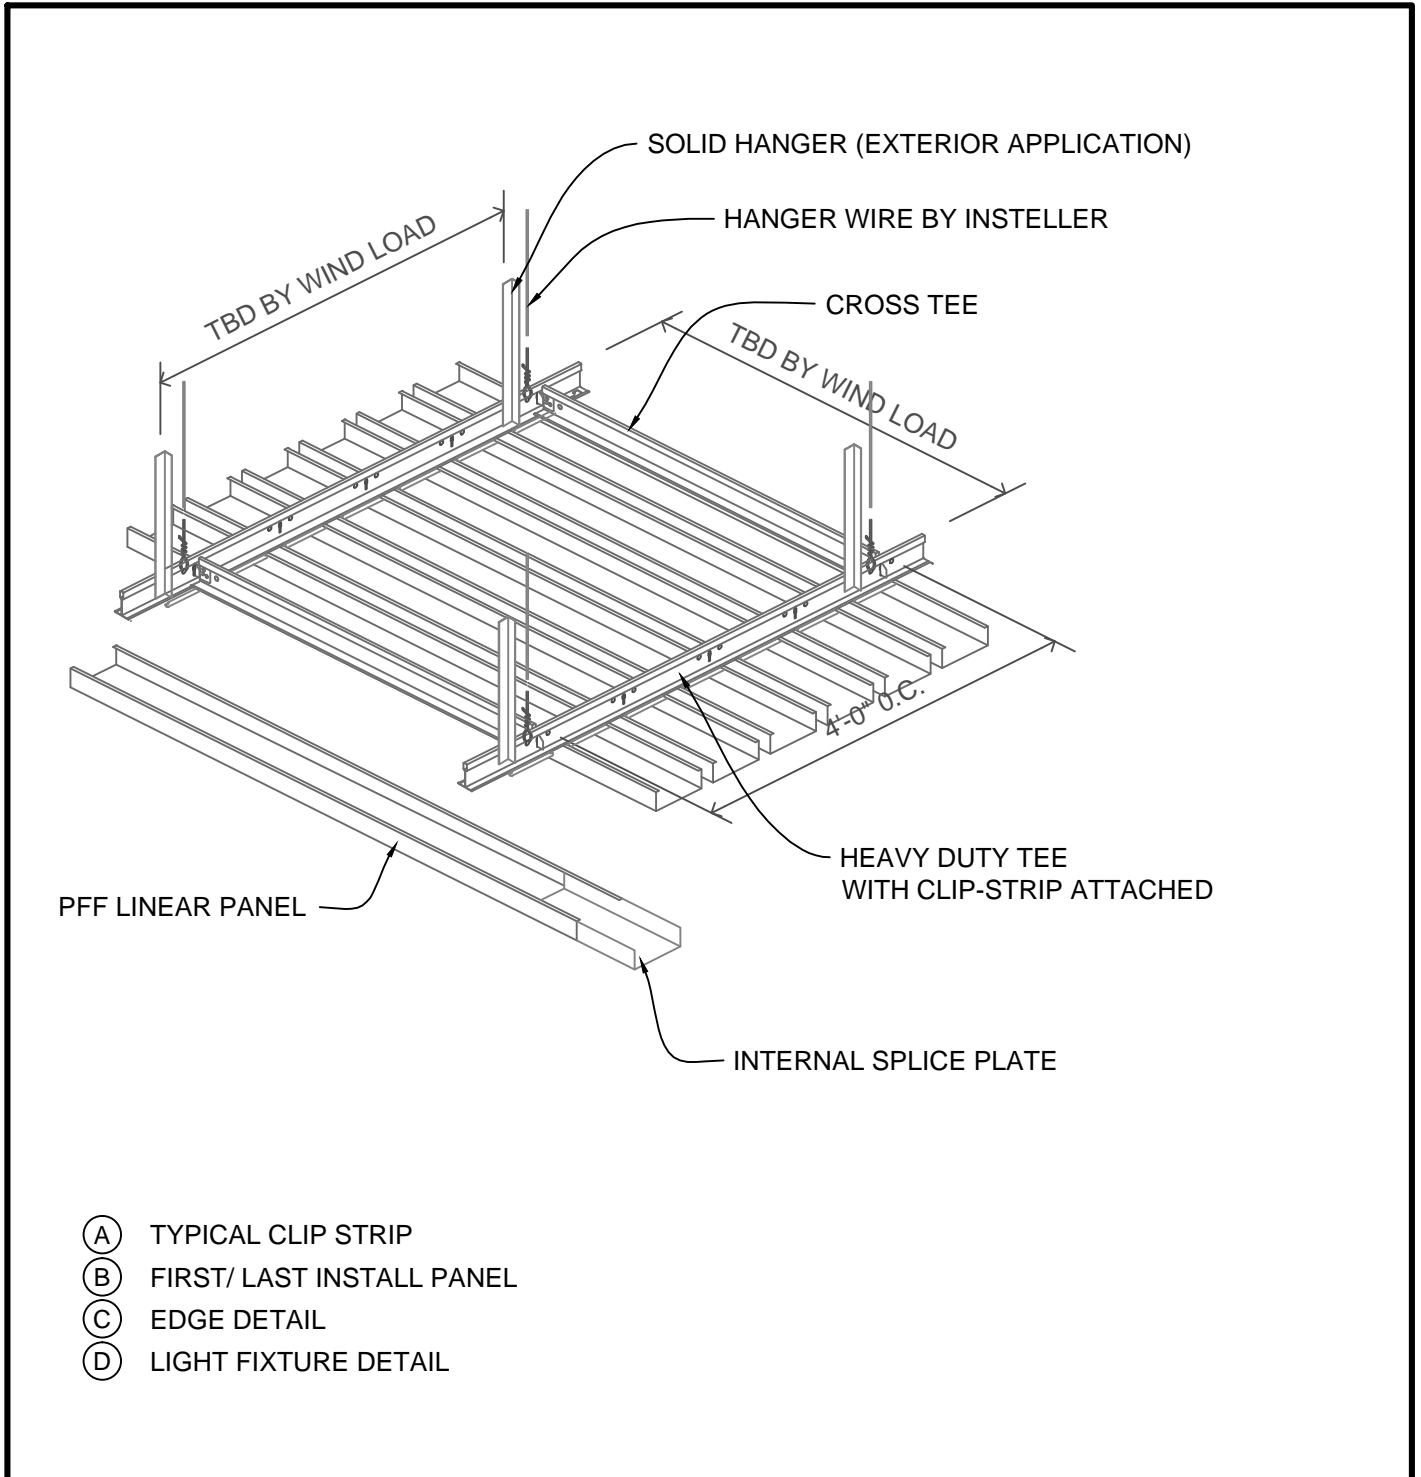


LINEAR CLIP-STRIP CEILING SYSTEM - COVER



PURE+FREEFORM

www.purefreeform.com info@purefreeform.com
612-208-8347

TYPICAL CLIP-IN PANEL

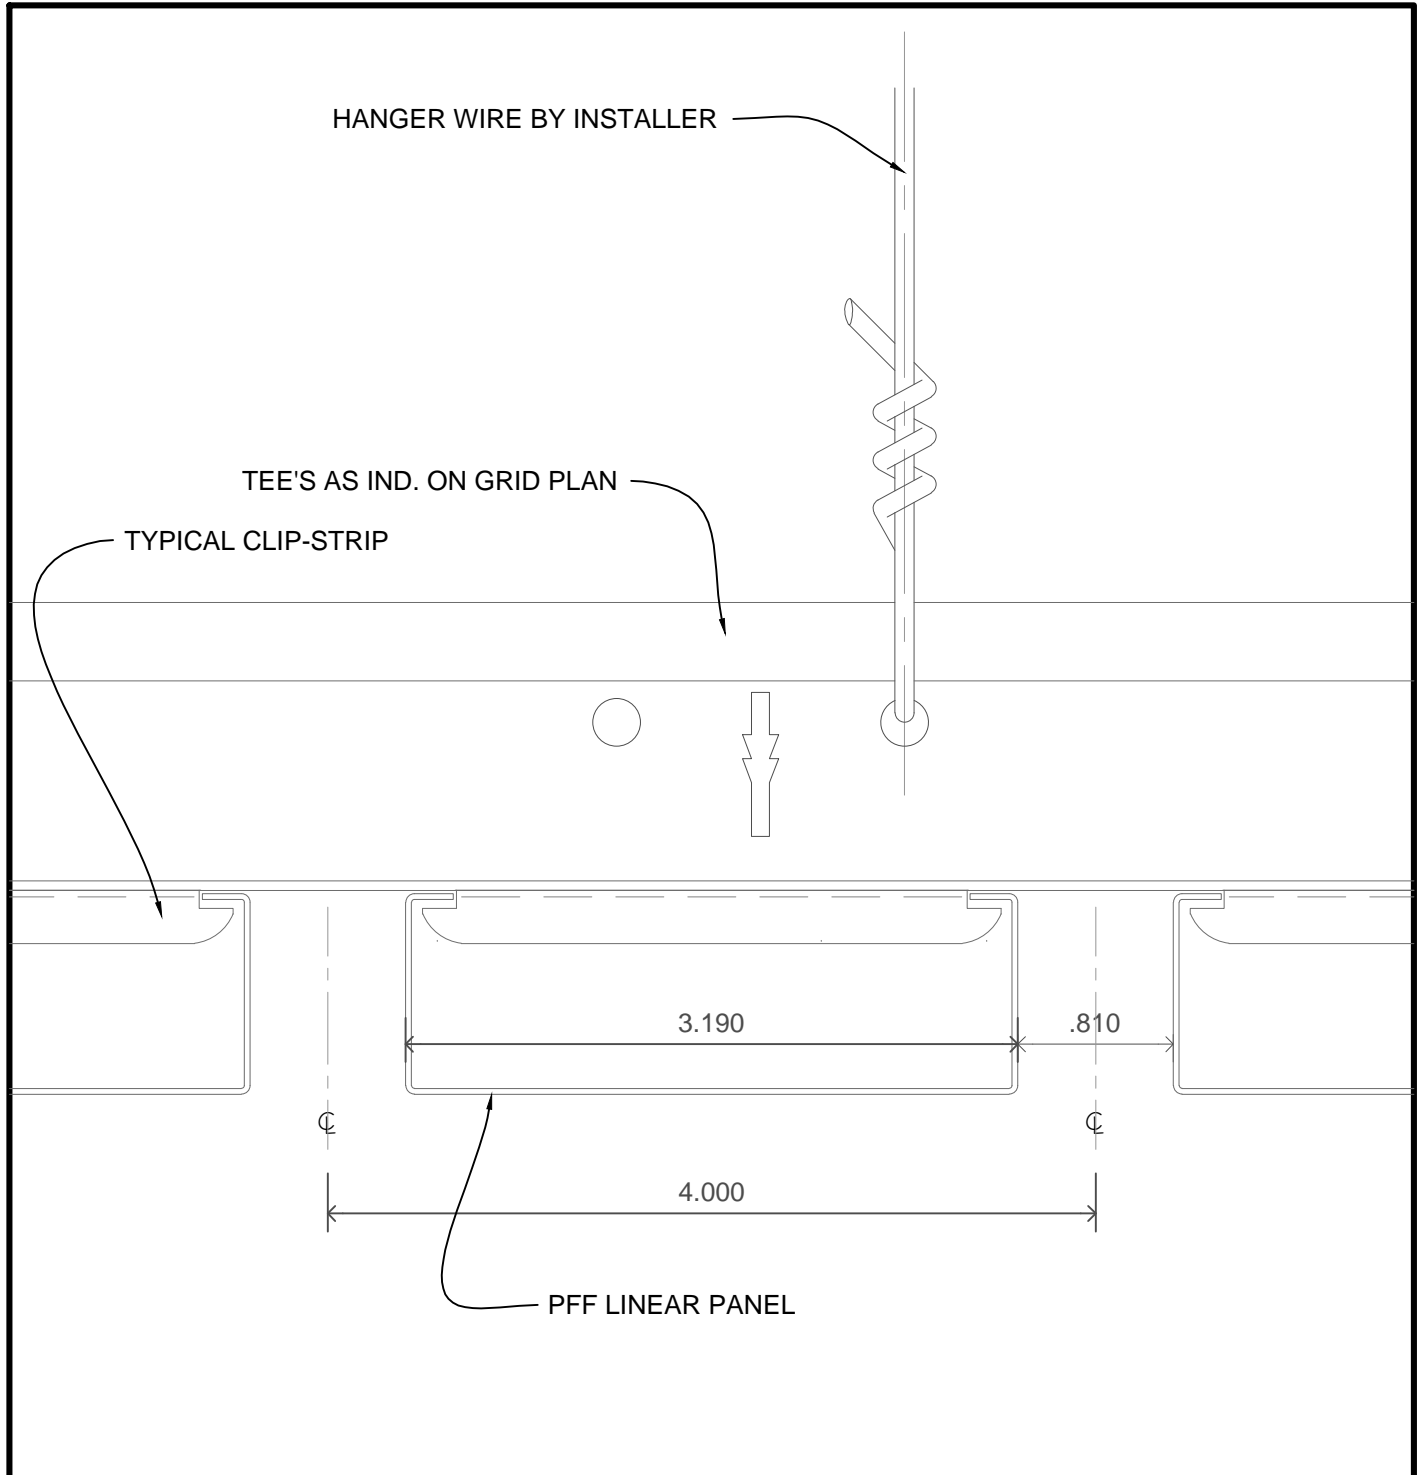


LINEAR CLIP-STRIP CEILING SYSTEM- DETAIL A



PURE+FREEFORM

www.purefreeform.com info@purefreeform.com
612-208-8347

FIRST / LAST INSTALL PANEL

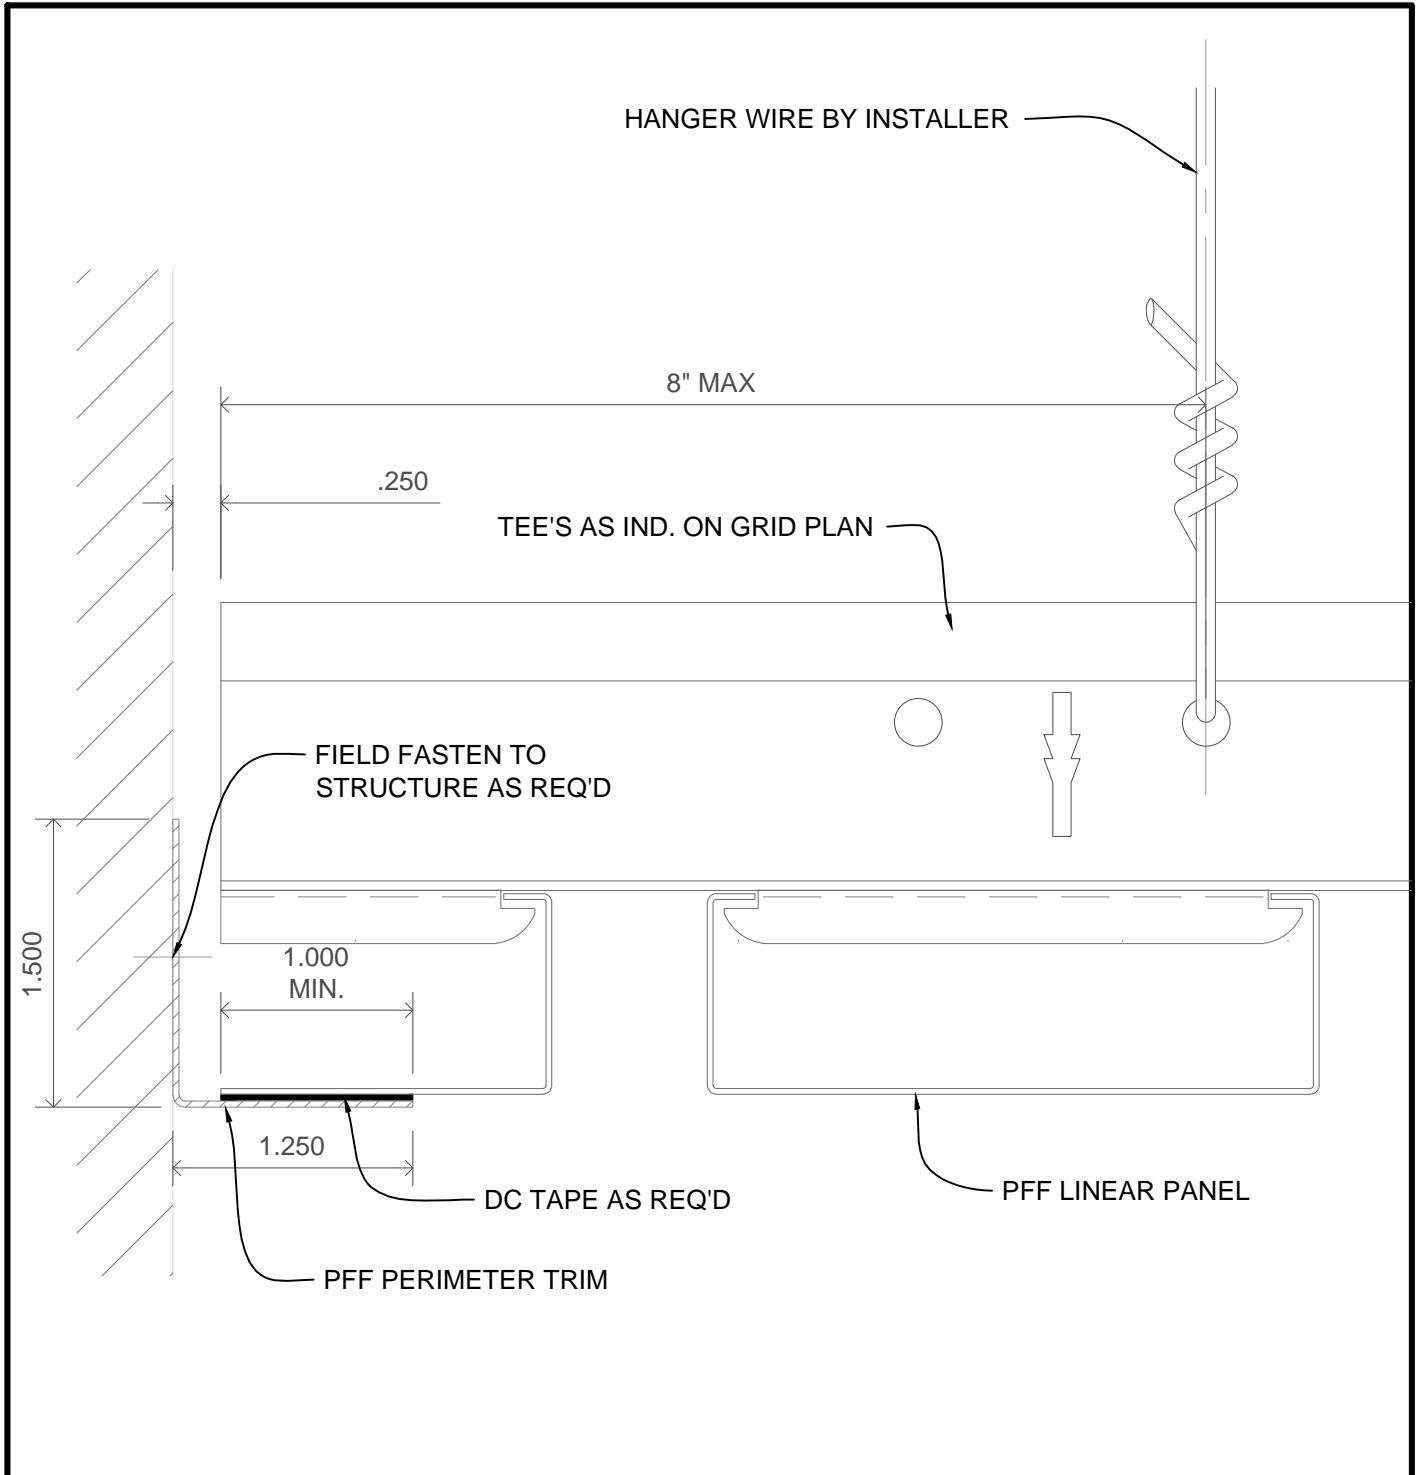


LINEAR CLIP-STRIP CEILING SYSTEM- DETAIL B



PURE+FREEFORM

www.purefreeform.com info@purefreeform.com
612-208-8347

EDGE DETAIL

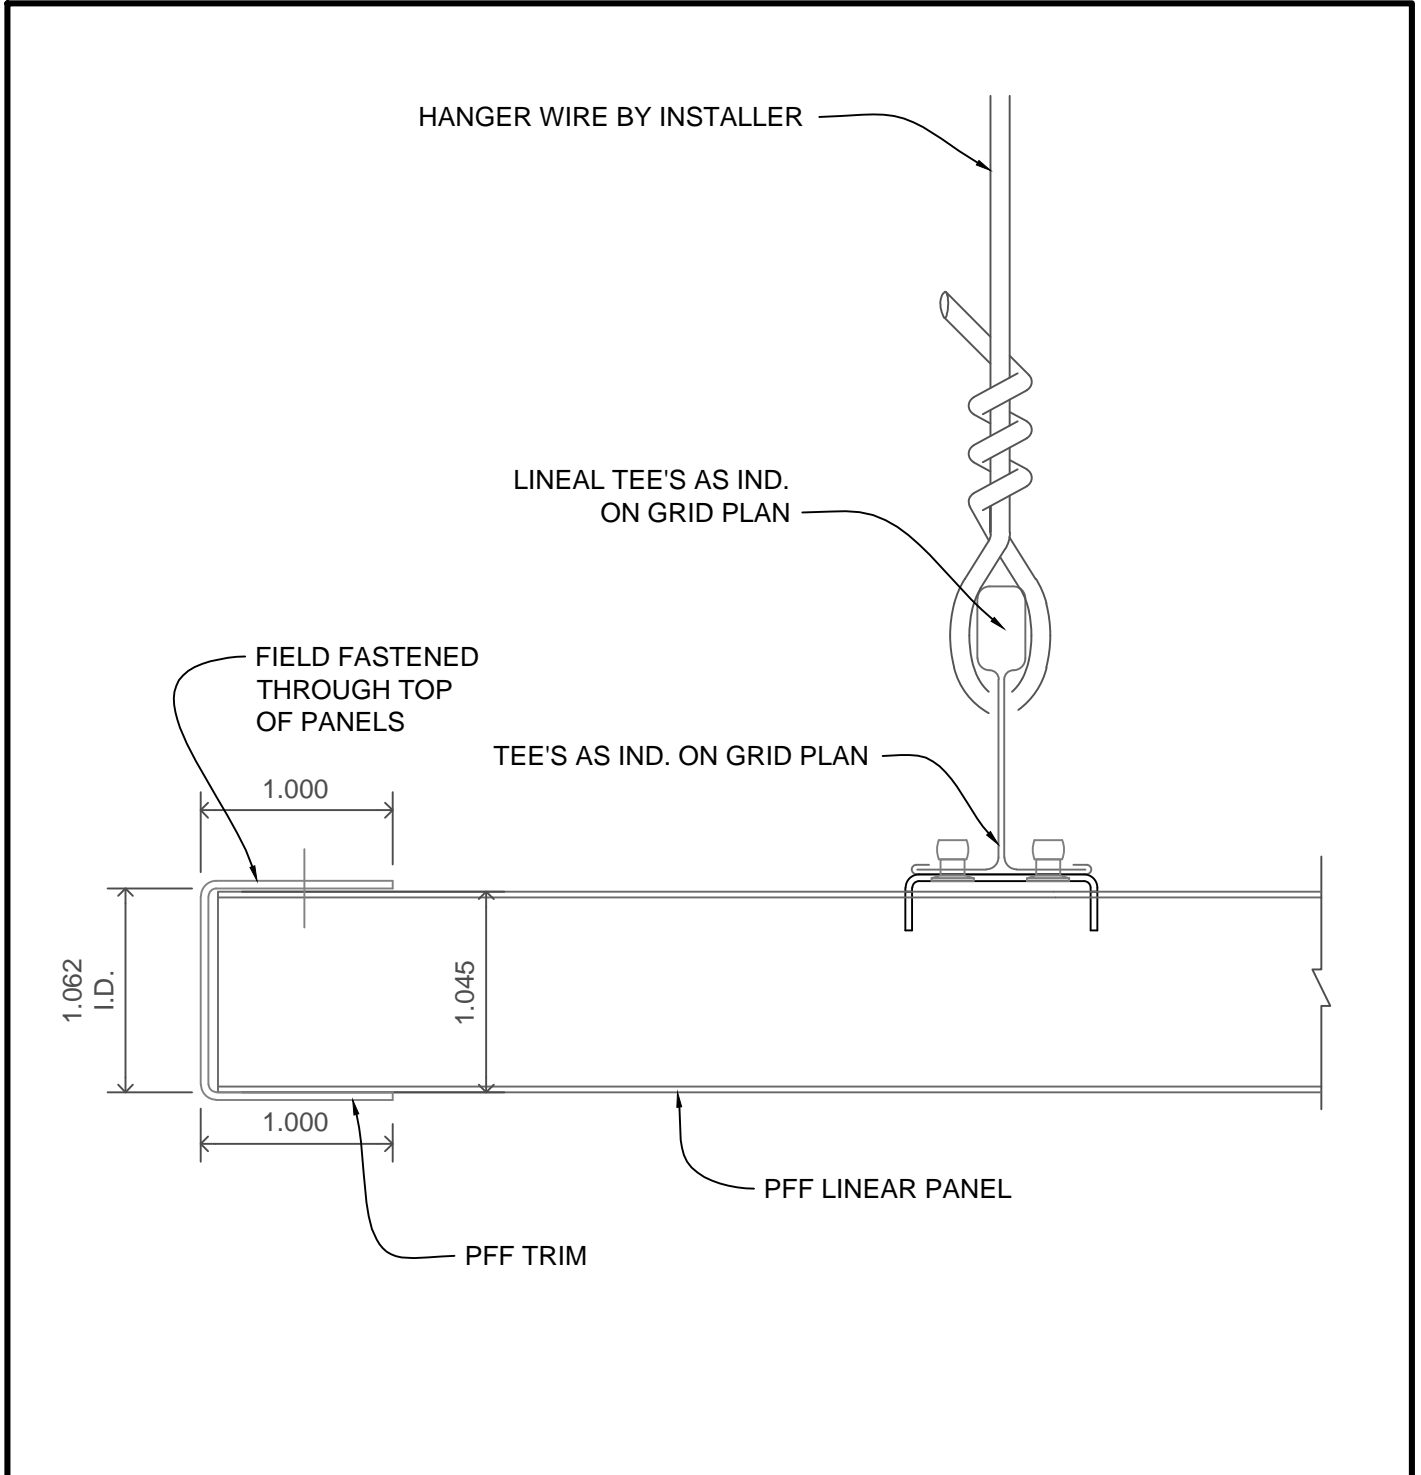


LINEAR CLIP-STRIP CEILING SYSTEM- DETAIL C



PURE+FREEFORM

www.purefreeform.com info@purefreeform.com
612-208-8347

LIGHT FITURE DETAIL

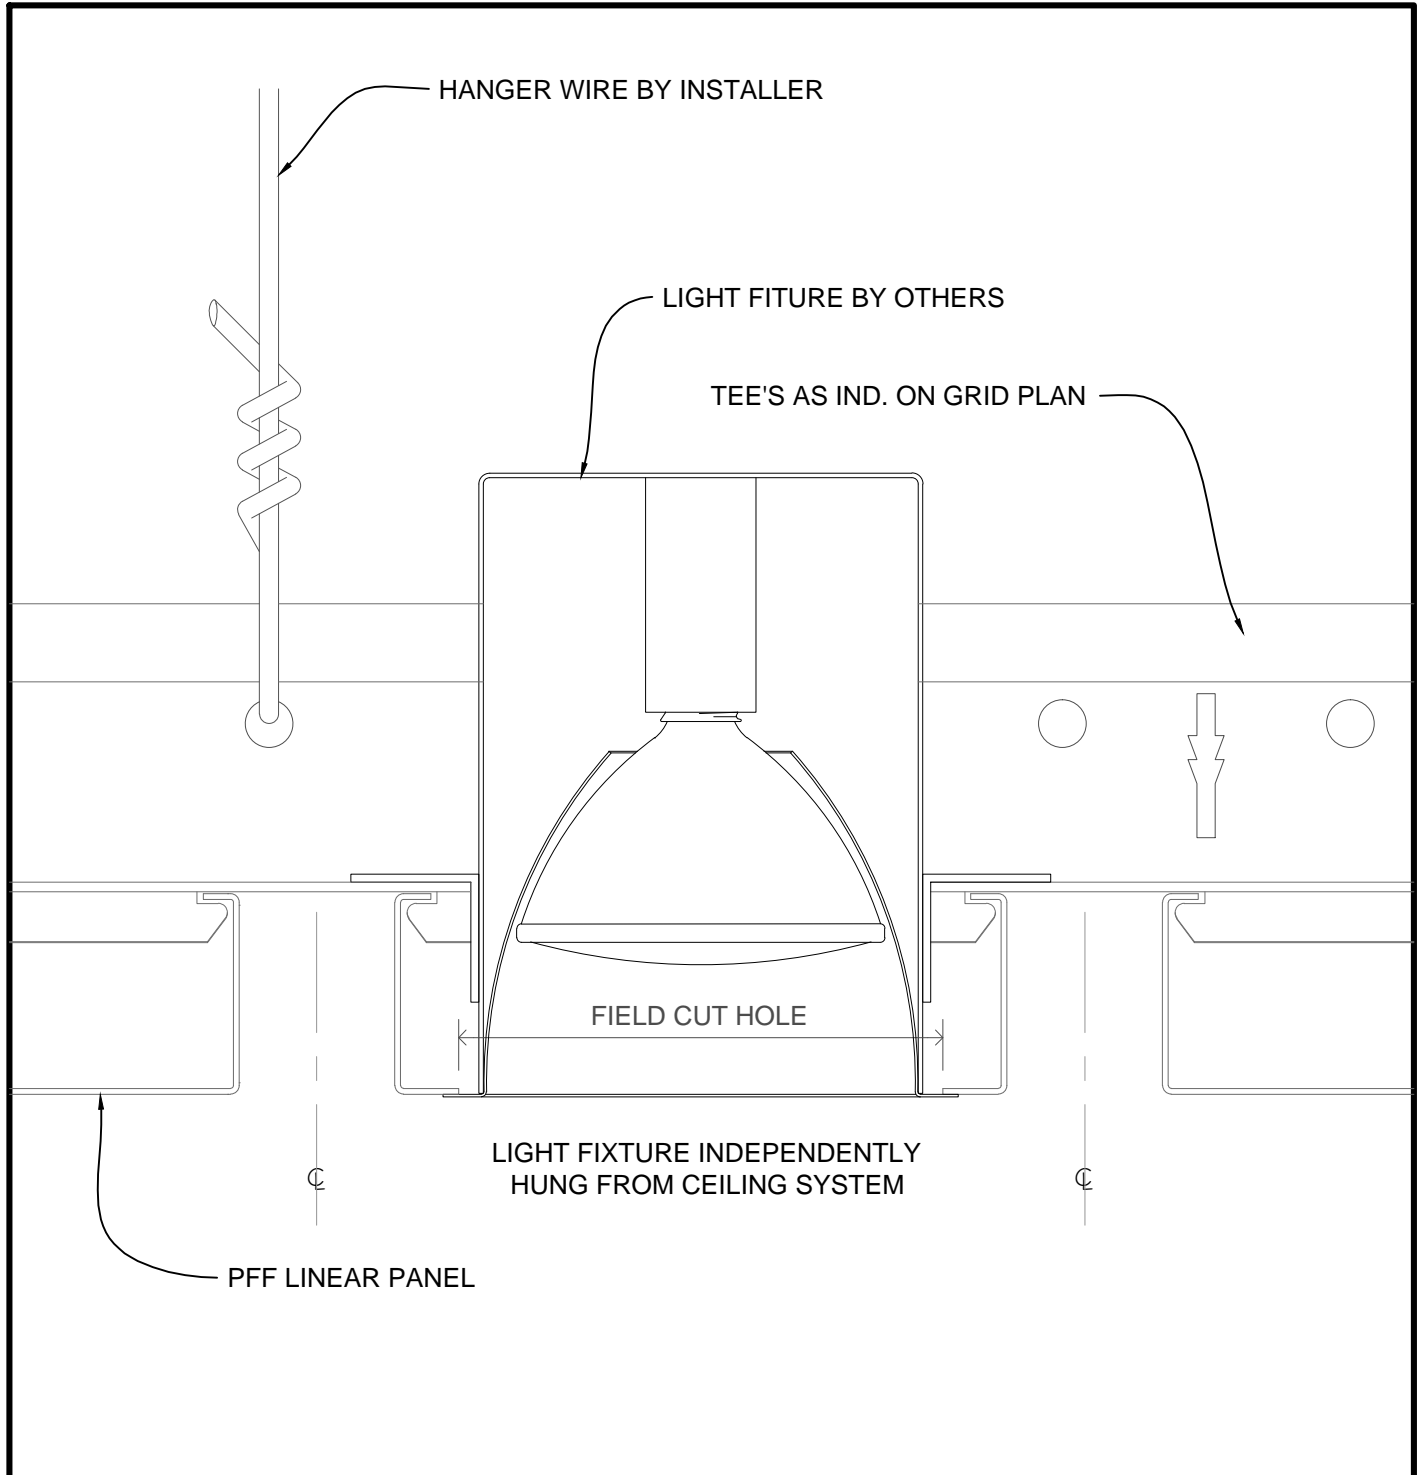

LINEAR CLIP-STRIP CEILING SYSTEM- DETAIL D