




PURE+FREEFORM

www.purefreeform.com info@purefreeform.com
612-208-8347

LINEAR FASTENED CEILING SYSTEM

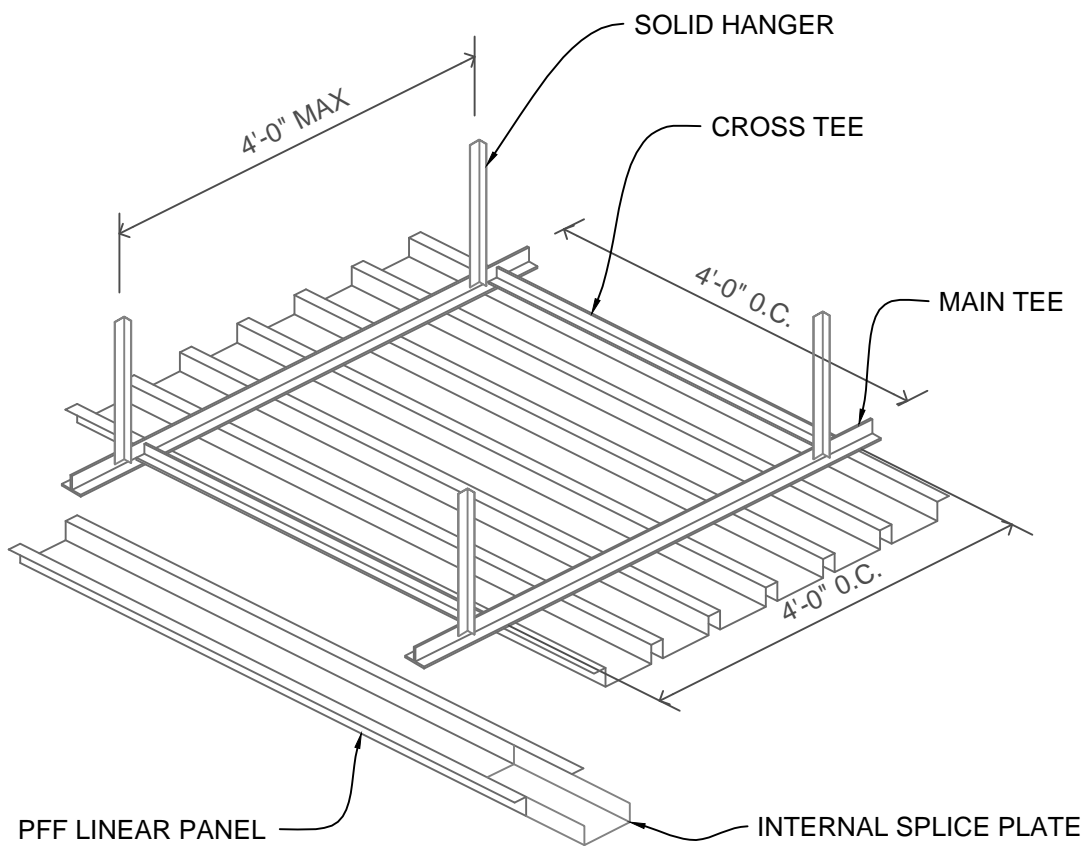


- (A) TYPICAL REVEAL JOINTS
- (B) FIRST INSTALL PANEL
- (C) LAST INSTALL PANEL
- (D) LIGHT FIXTURE DETAIL



PURE+FREEFORM

www.purefreeform.com info@purefreeform.com
612-208-8347

TYPICAL FASTENED PANEL

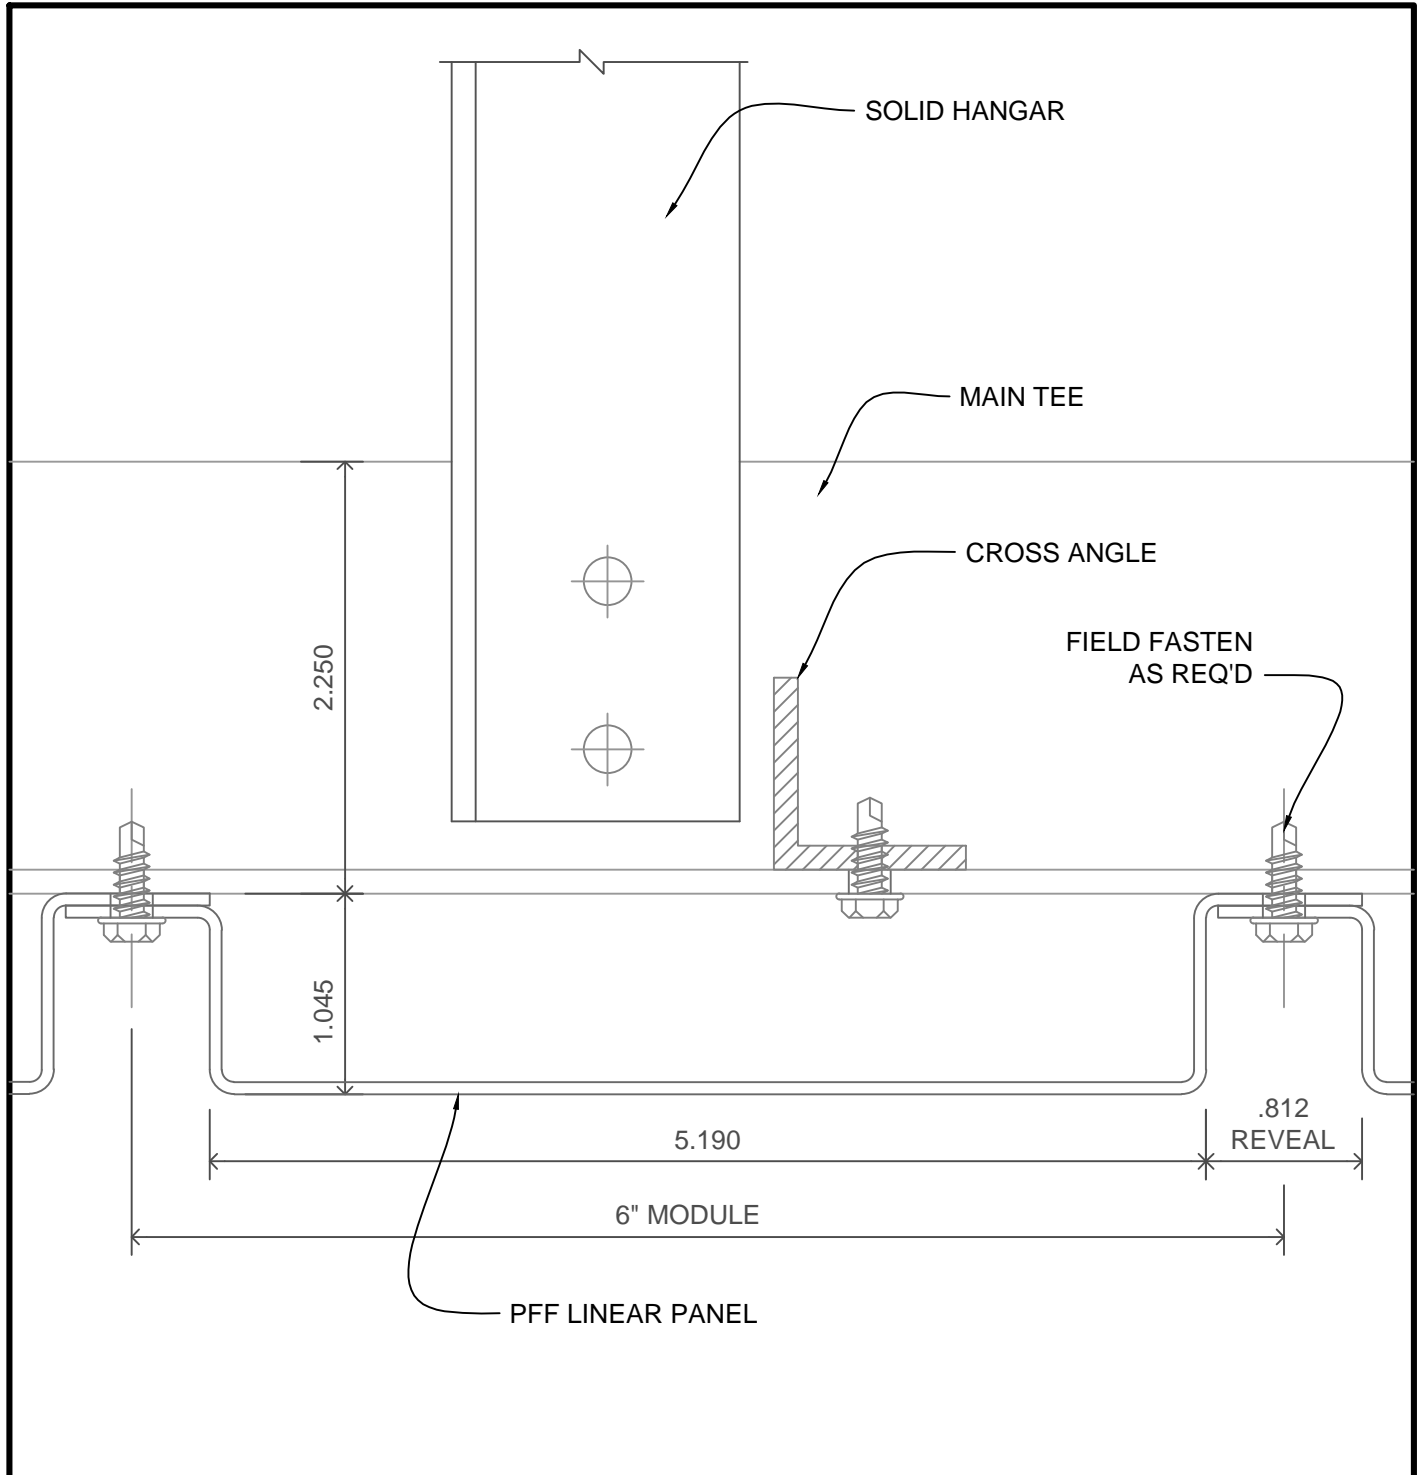


LINEAR FASTENED CEILING SYSTEM- DETAIL A



PURE+FREEFORM

www.purefreeform.com info@purefreeform.com
612-208-8347

FIRST INSTALL PANEL

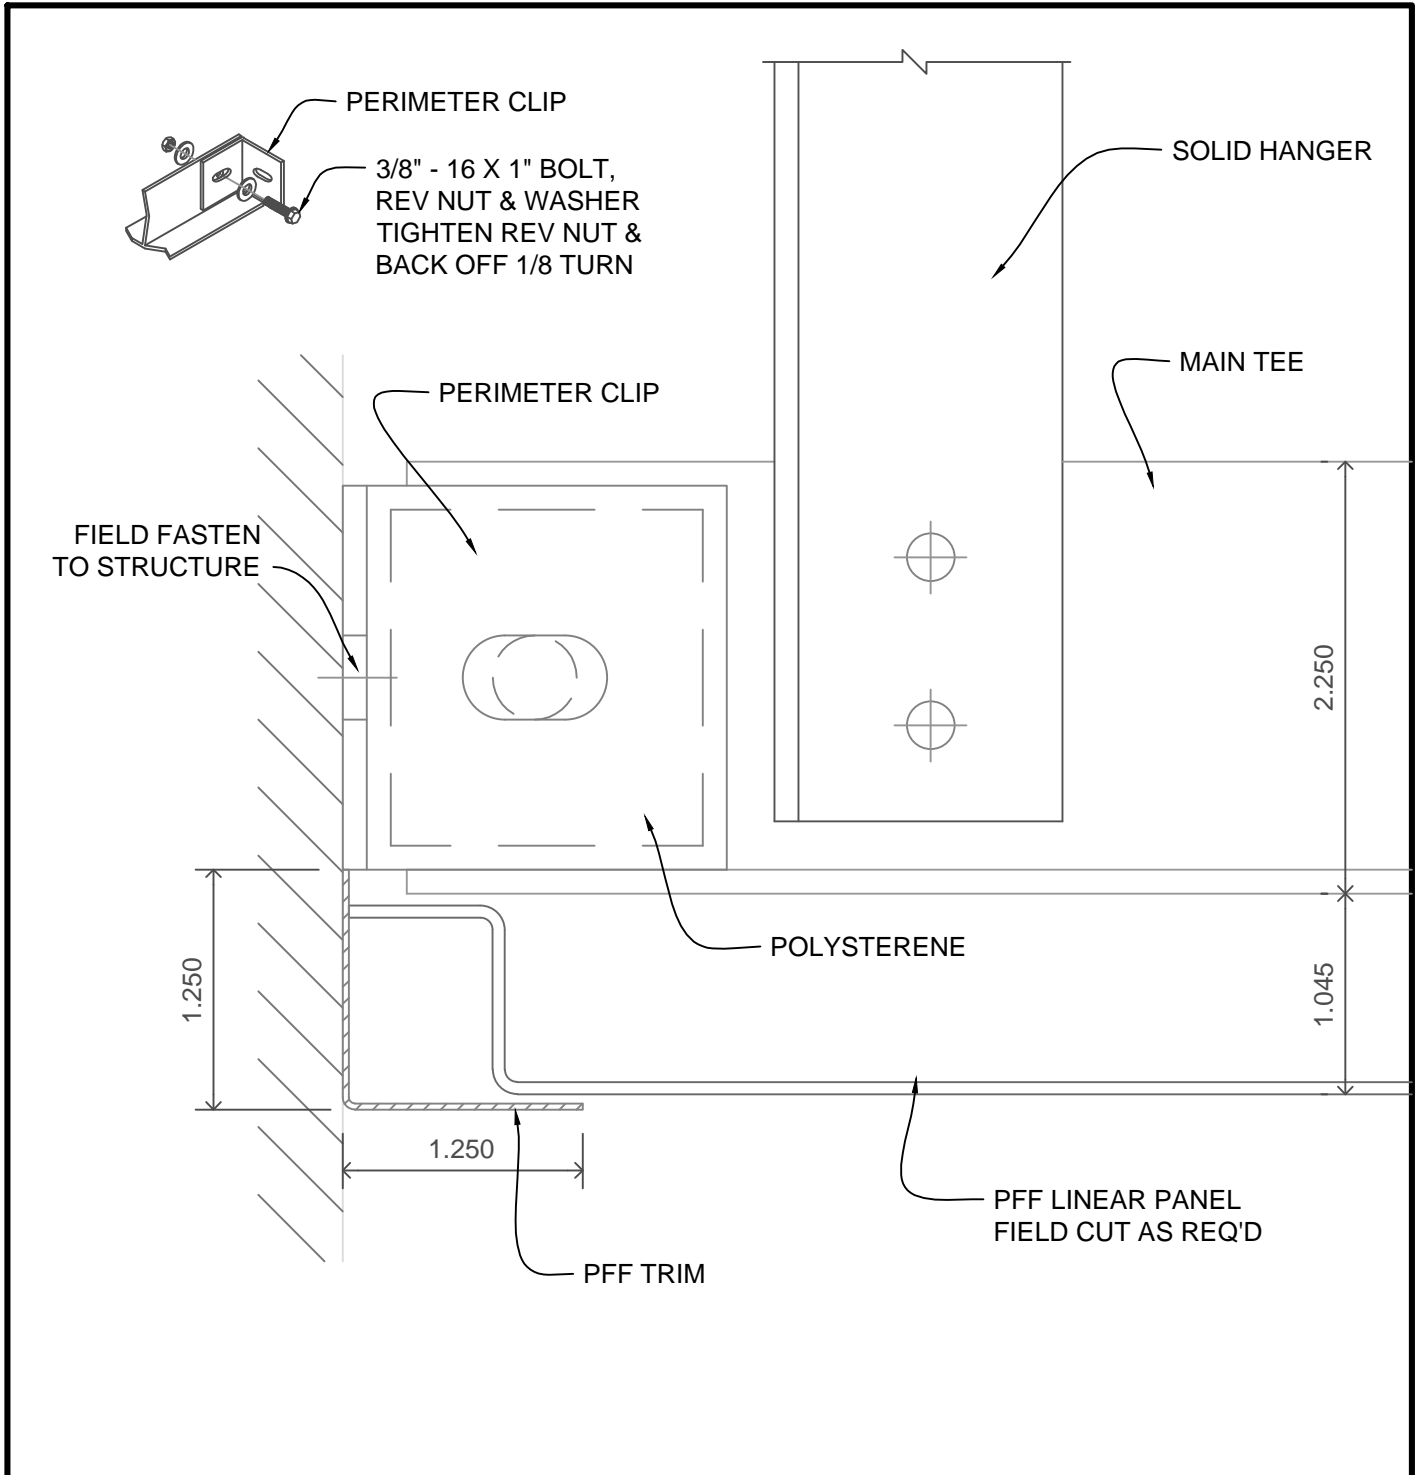


LINEAR FASTENED CEILING SYSTEM- DETAIL B



PURE+FREEFORM

www.purefreeform.com info@purefreeform.com
612-208-8347

LAST INSTALL PANEL

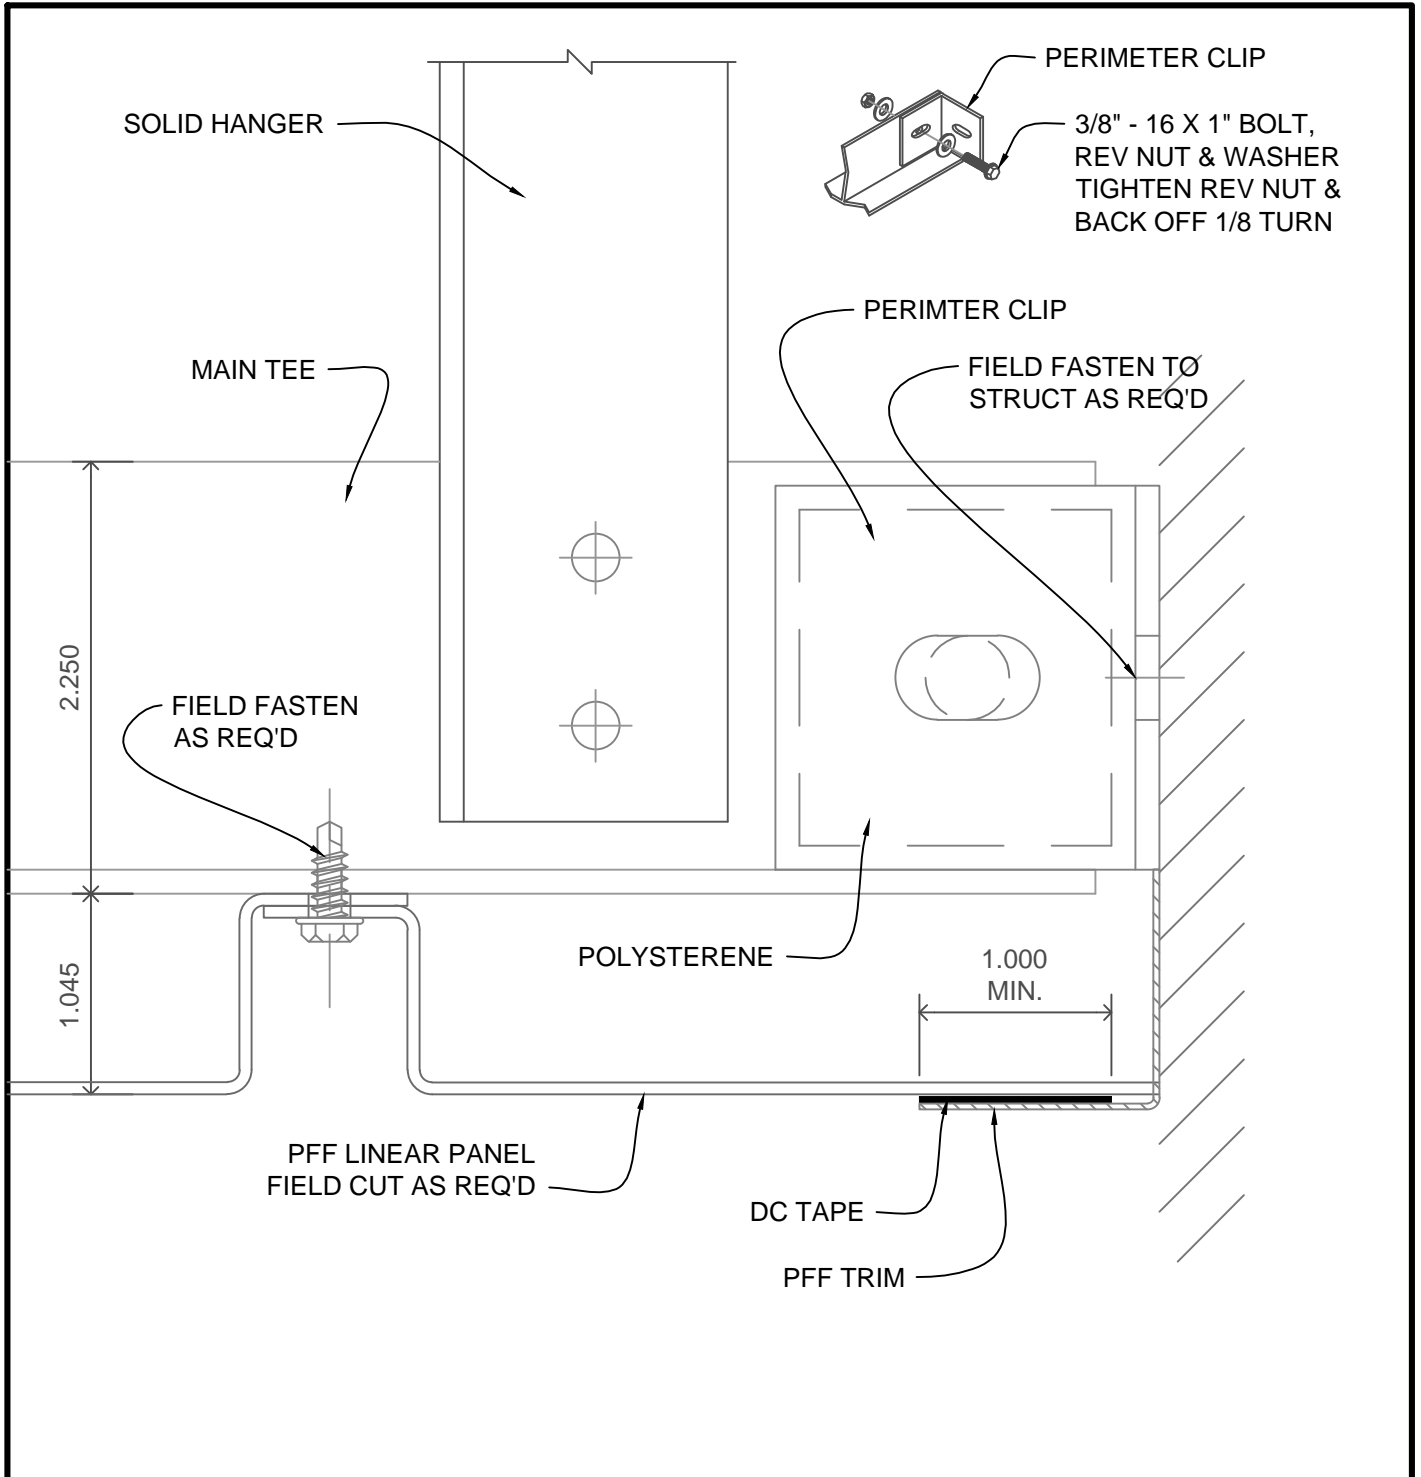


LINEAR FASTENED CEILING SYSTEM- DETAIL C



PURE+FREEFORM
www.purefreeform.com info@purefreeform.com
612-208-8347

LIGHT FIXTURE DETAIL

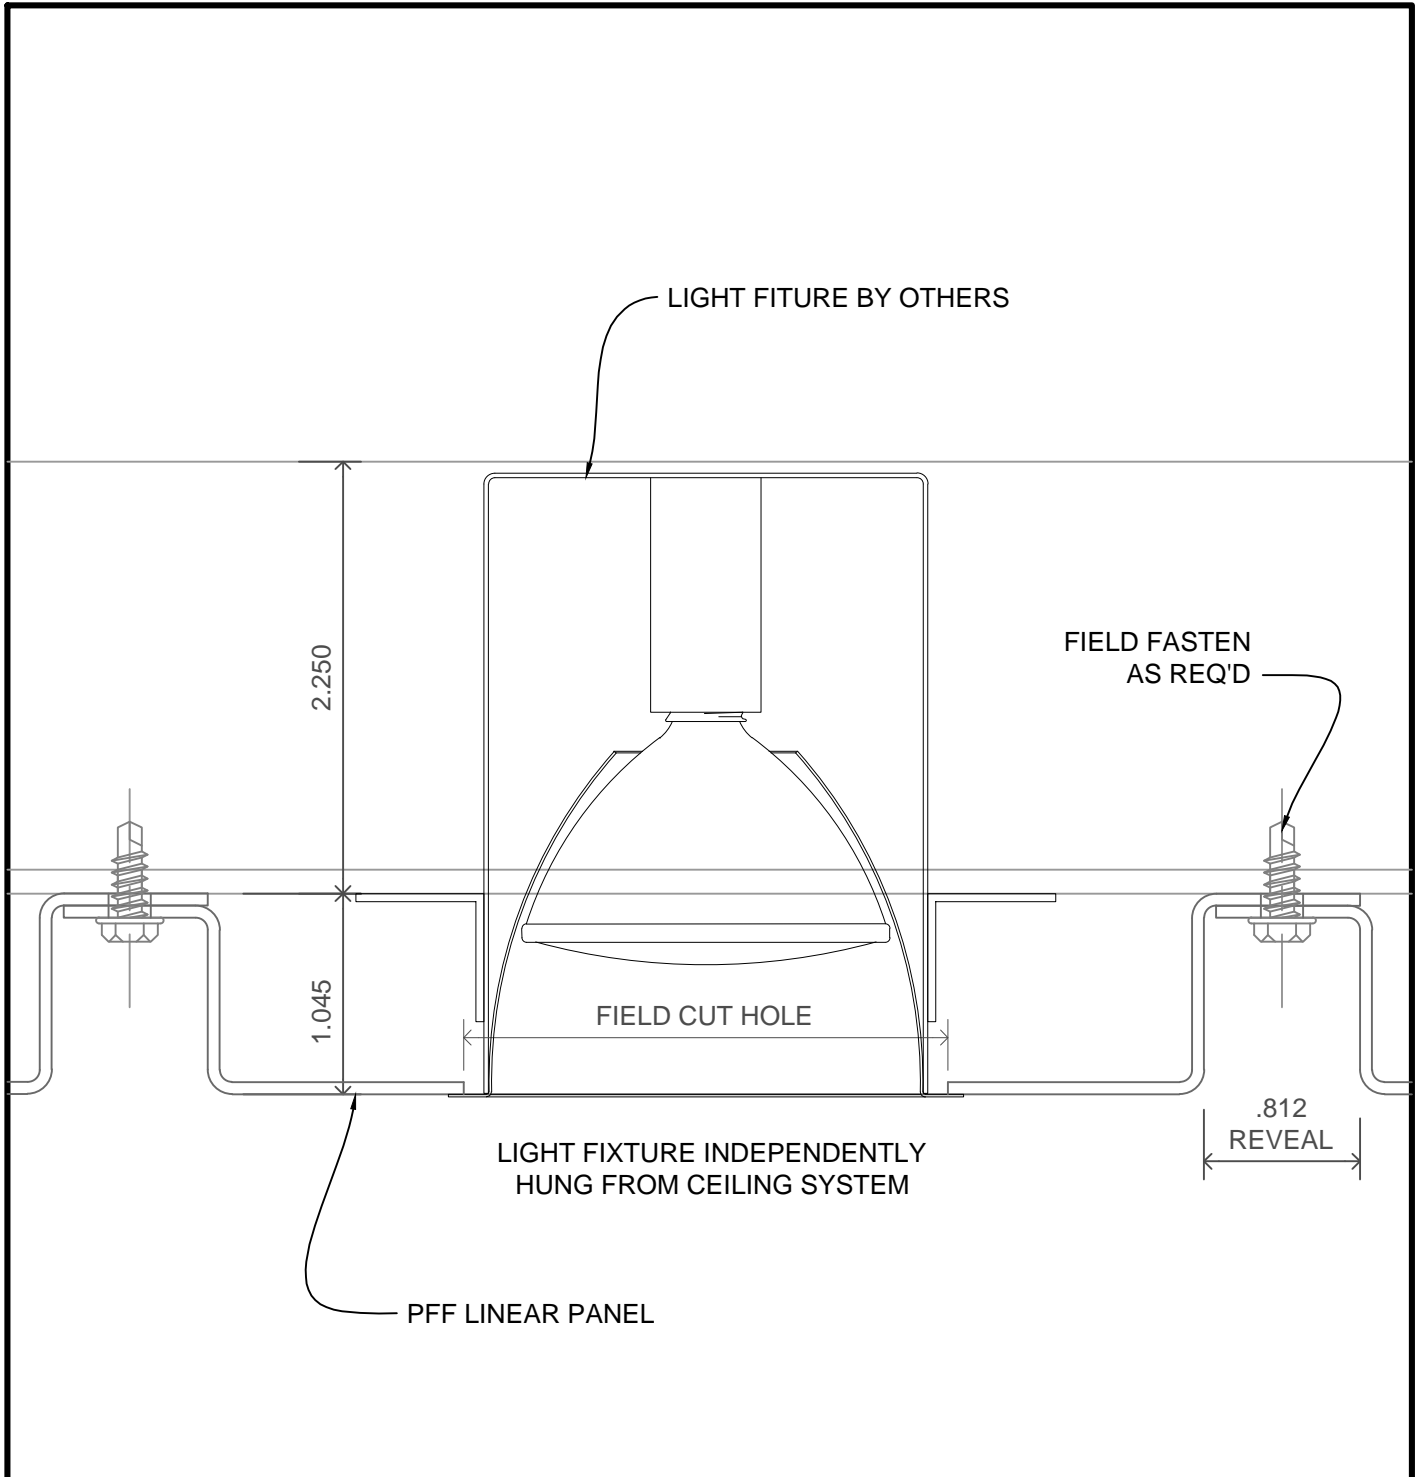

LINEAR FASTENED CEILING SYSTEM- DETAIL D