




# PURE+FREEFORM

www.purefreeform.com info@purefreeform.com  
612-208-8347

## HORIZONTAL FLUSH WALL PANELS

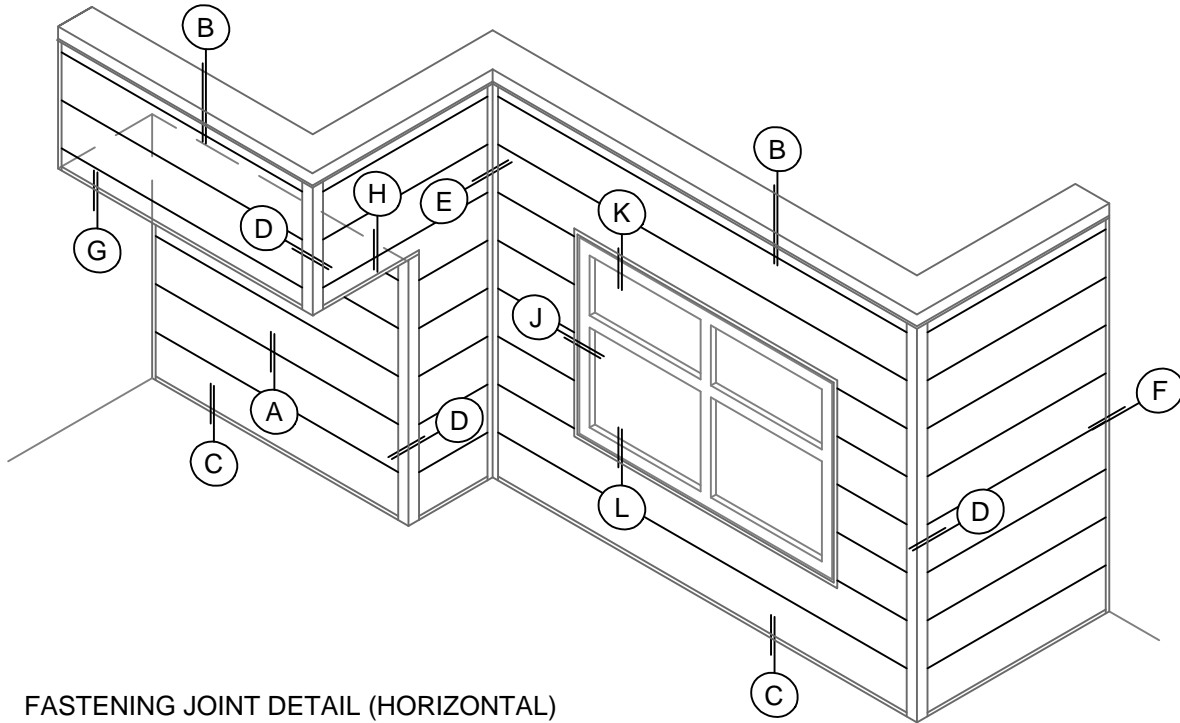

- (A) FASTENING JOINT DETAIL (HORIZONTAL)
- (B) COPING DETAIL
- (C) BASE DETAIL
- (D) OUTSIDE CORNER DETAIL
- (E) INSIDE CORNER DETAIL
- (F) SOFFIT TO FASCIA DETAIL
- (G) SOFFIT TO WALL DETAIL
- (H) SOFFIT DETAIL
- (J) WINDOW JAMB DETAIL
- (K) WINDOW HEAD DETAIL
- (L) WINDOW SILL DETAIL


## HORIZONTAL FLUSH PANELS - COVER



# PURE+FREEFORM

www.purefreeform.com info@purefreeform.com  
612-208-8347

## FASTENING JOINT DETAIL (HORIZONTAL)

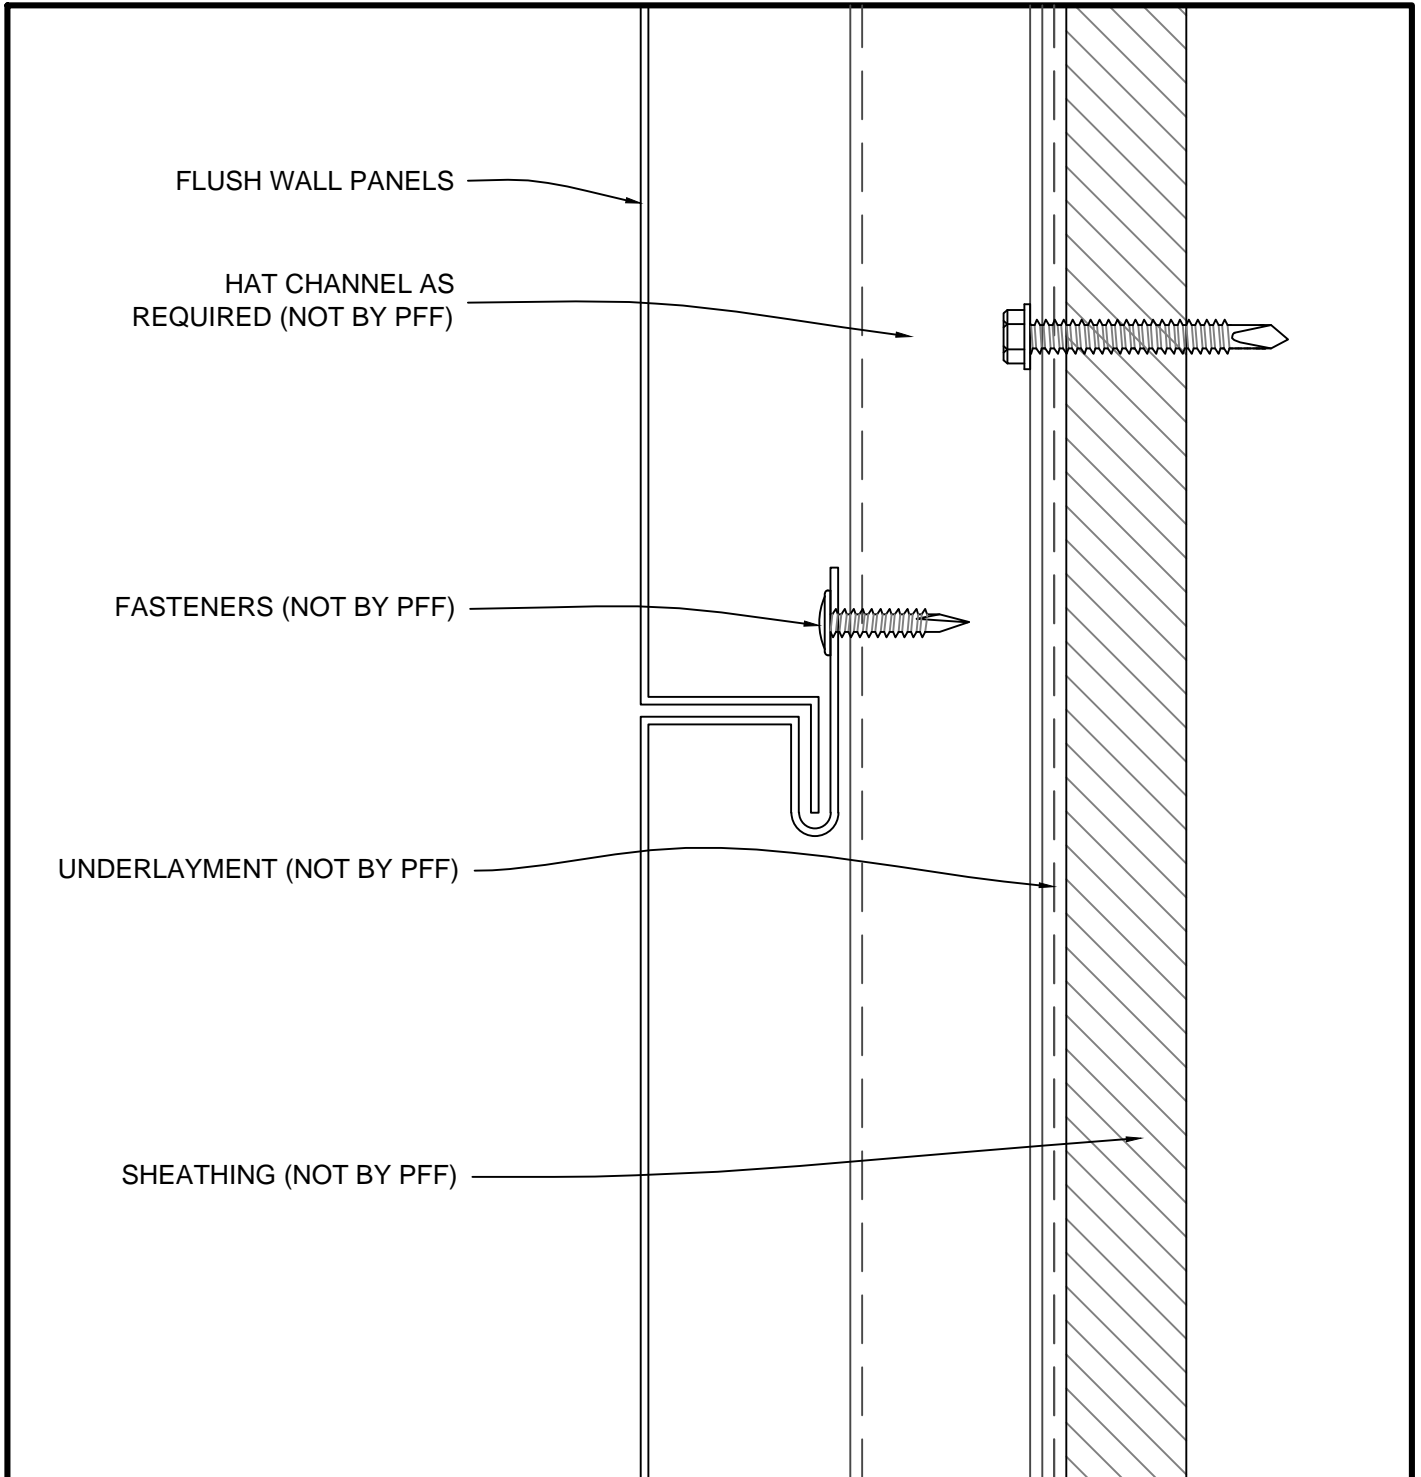


HORIZONTAL FLUSH PANELS - DETAIL A



# PURE+FREEFORM

www.purefreeform.com info@purefreeform.com  
612-208-8347

## COPING DETAIL

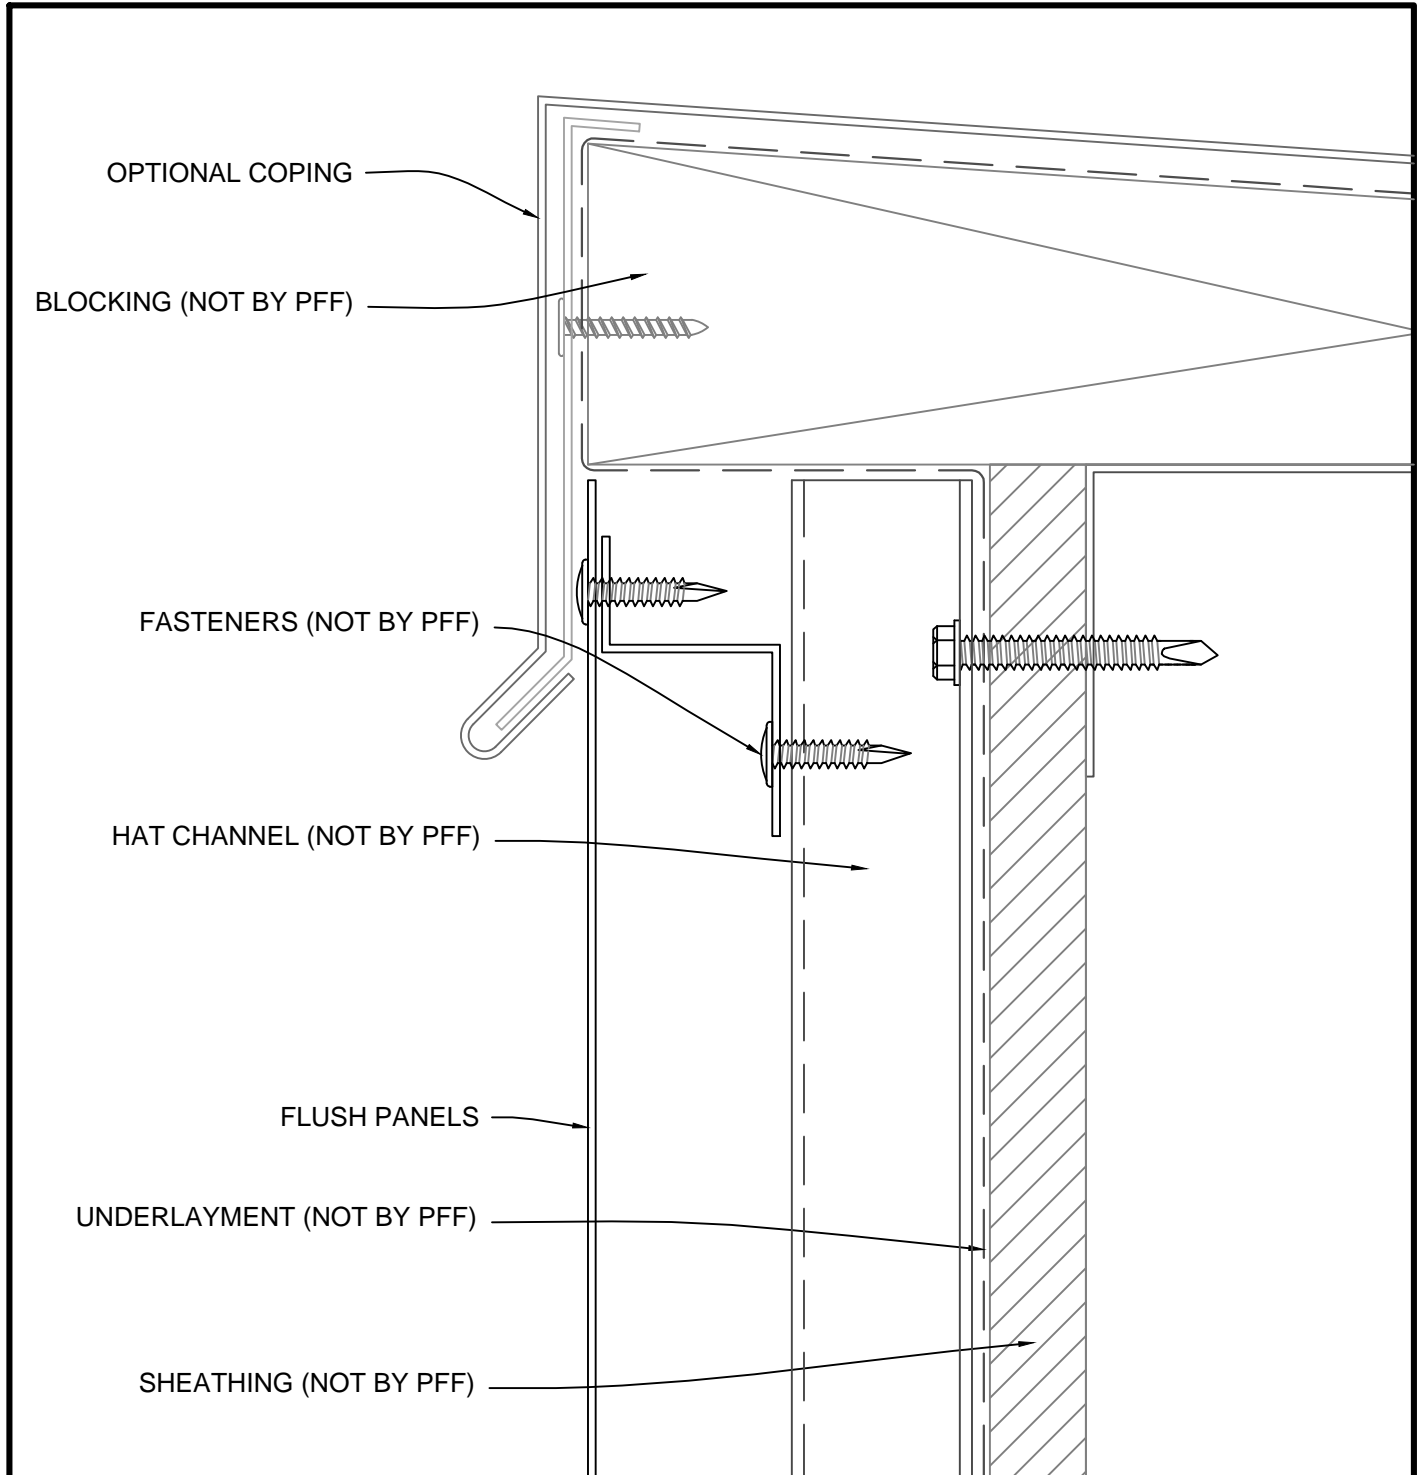


HORIZONTAL FLUSH PANELS - DETAIL B



# PURE+FREEFORM

www.purefreeform.com info@purefreeform.com  
612-208-8347

## BASE DETAIL

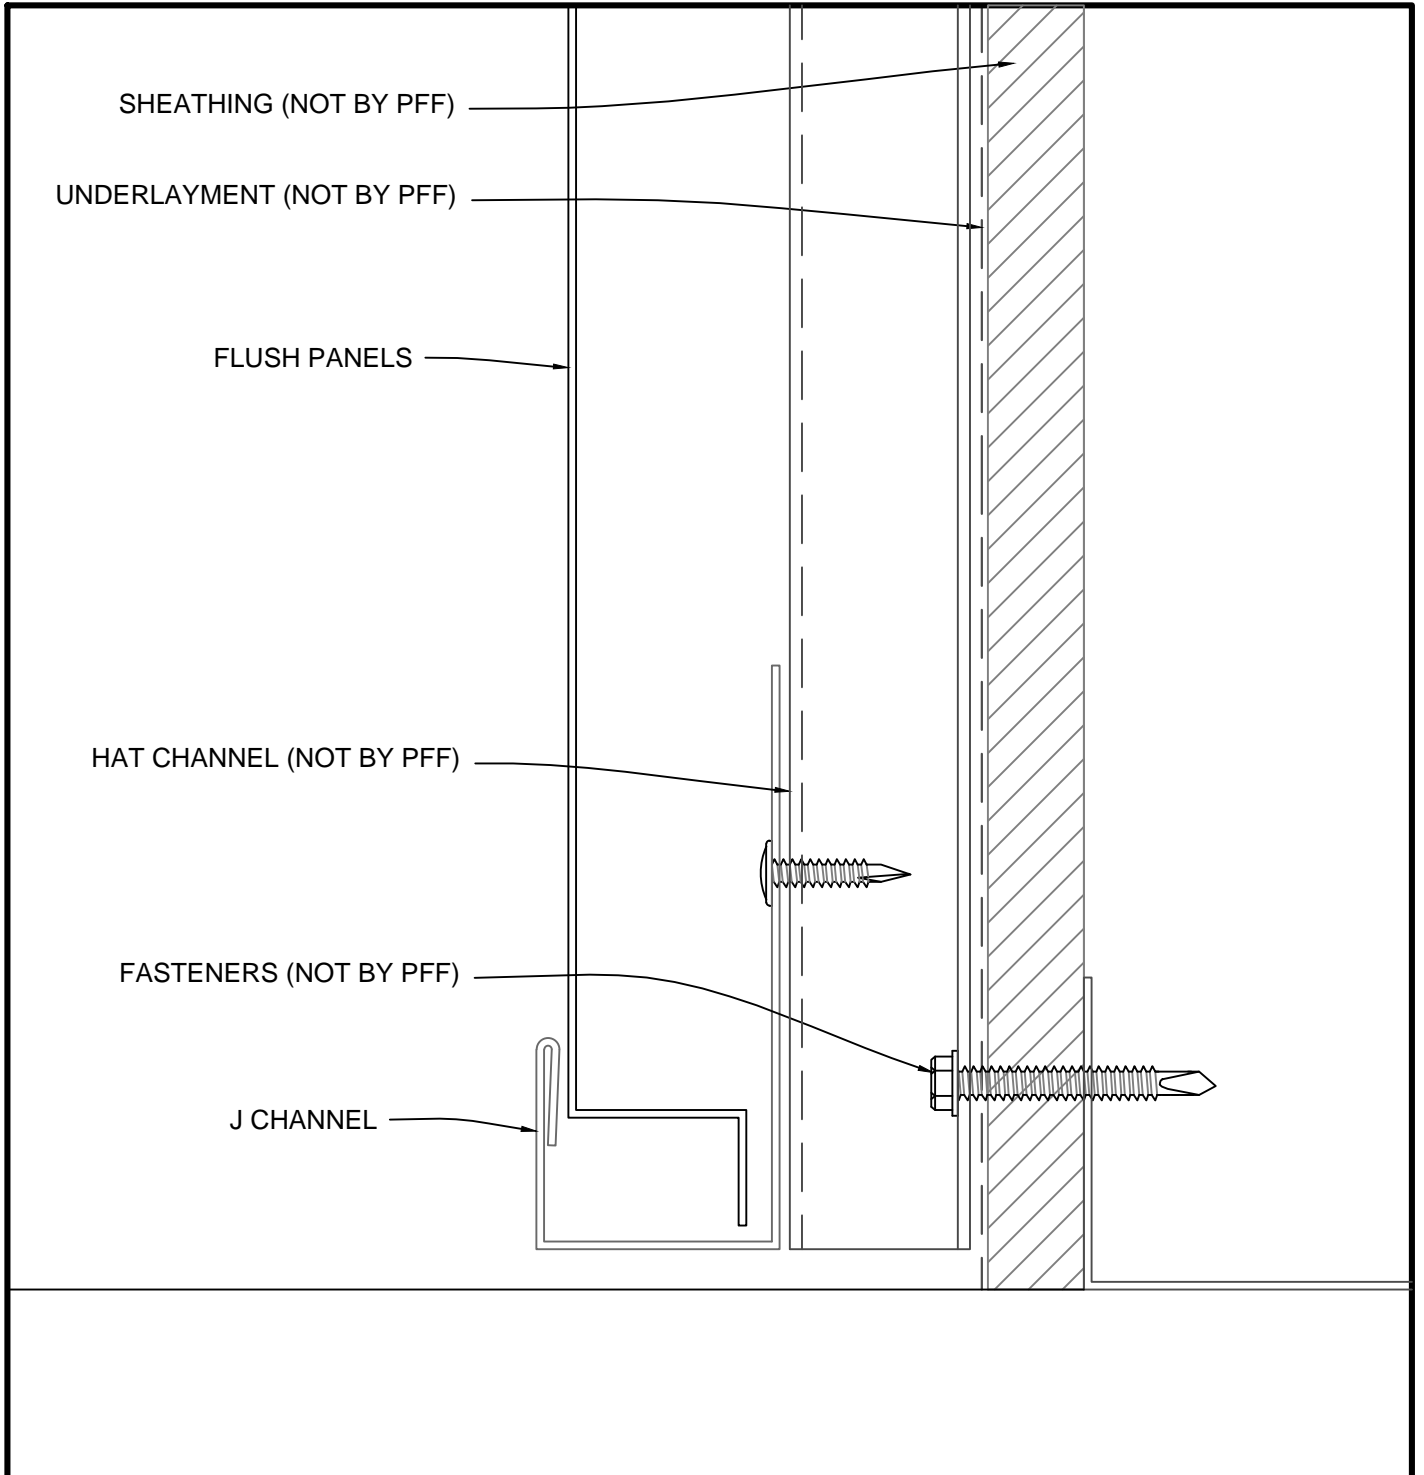


HORIZONTAL FLUSH PANELS - DETAIL C



# PURE+FREEFORM

www.purefreeform.com info@purefreeform.com  
612-208-8347

## OUTSIDE CORNER

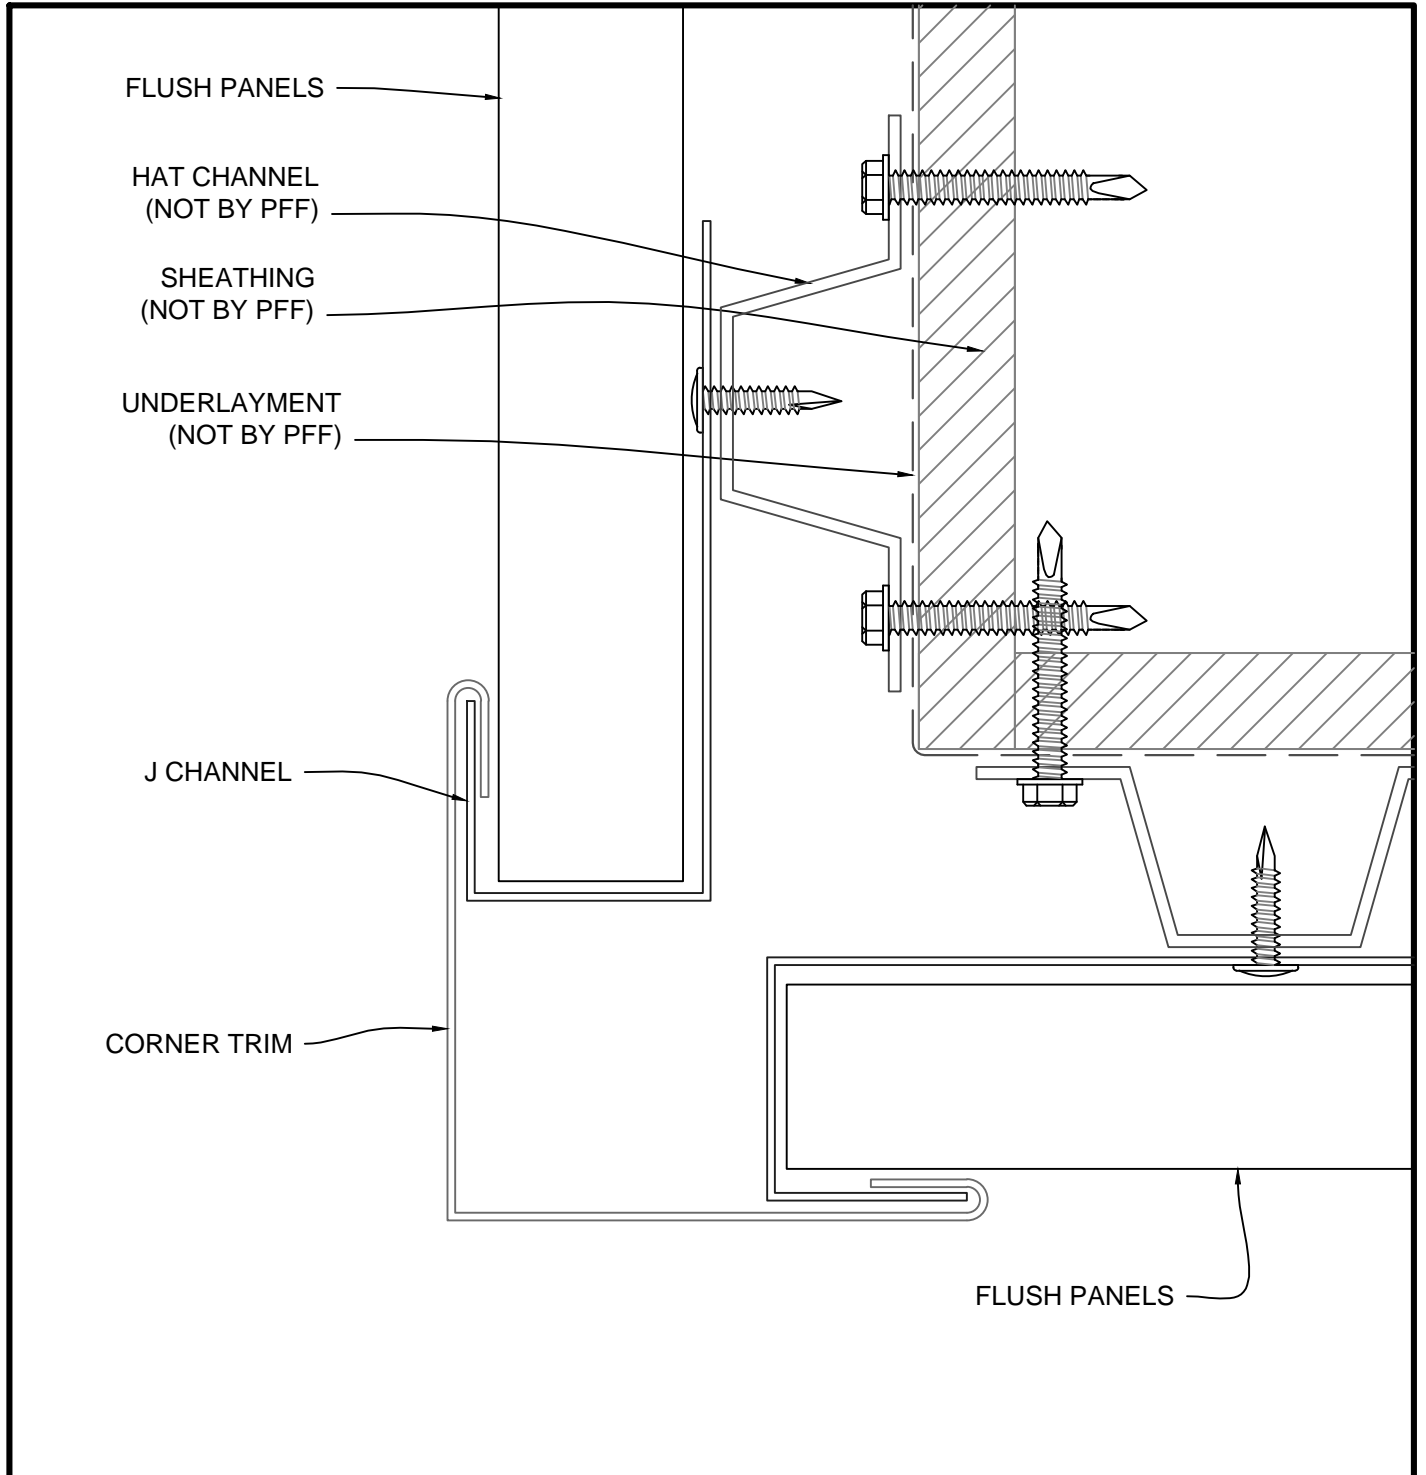


HORIZONTAL FLUSH PANELS - DETAIL D



# PURE+FREEFORM

www.purefreeform.com info@purefreeform.com  
612-208-8347

## INSIDE CORNER

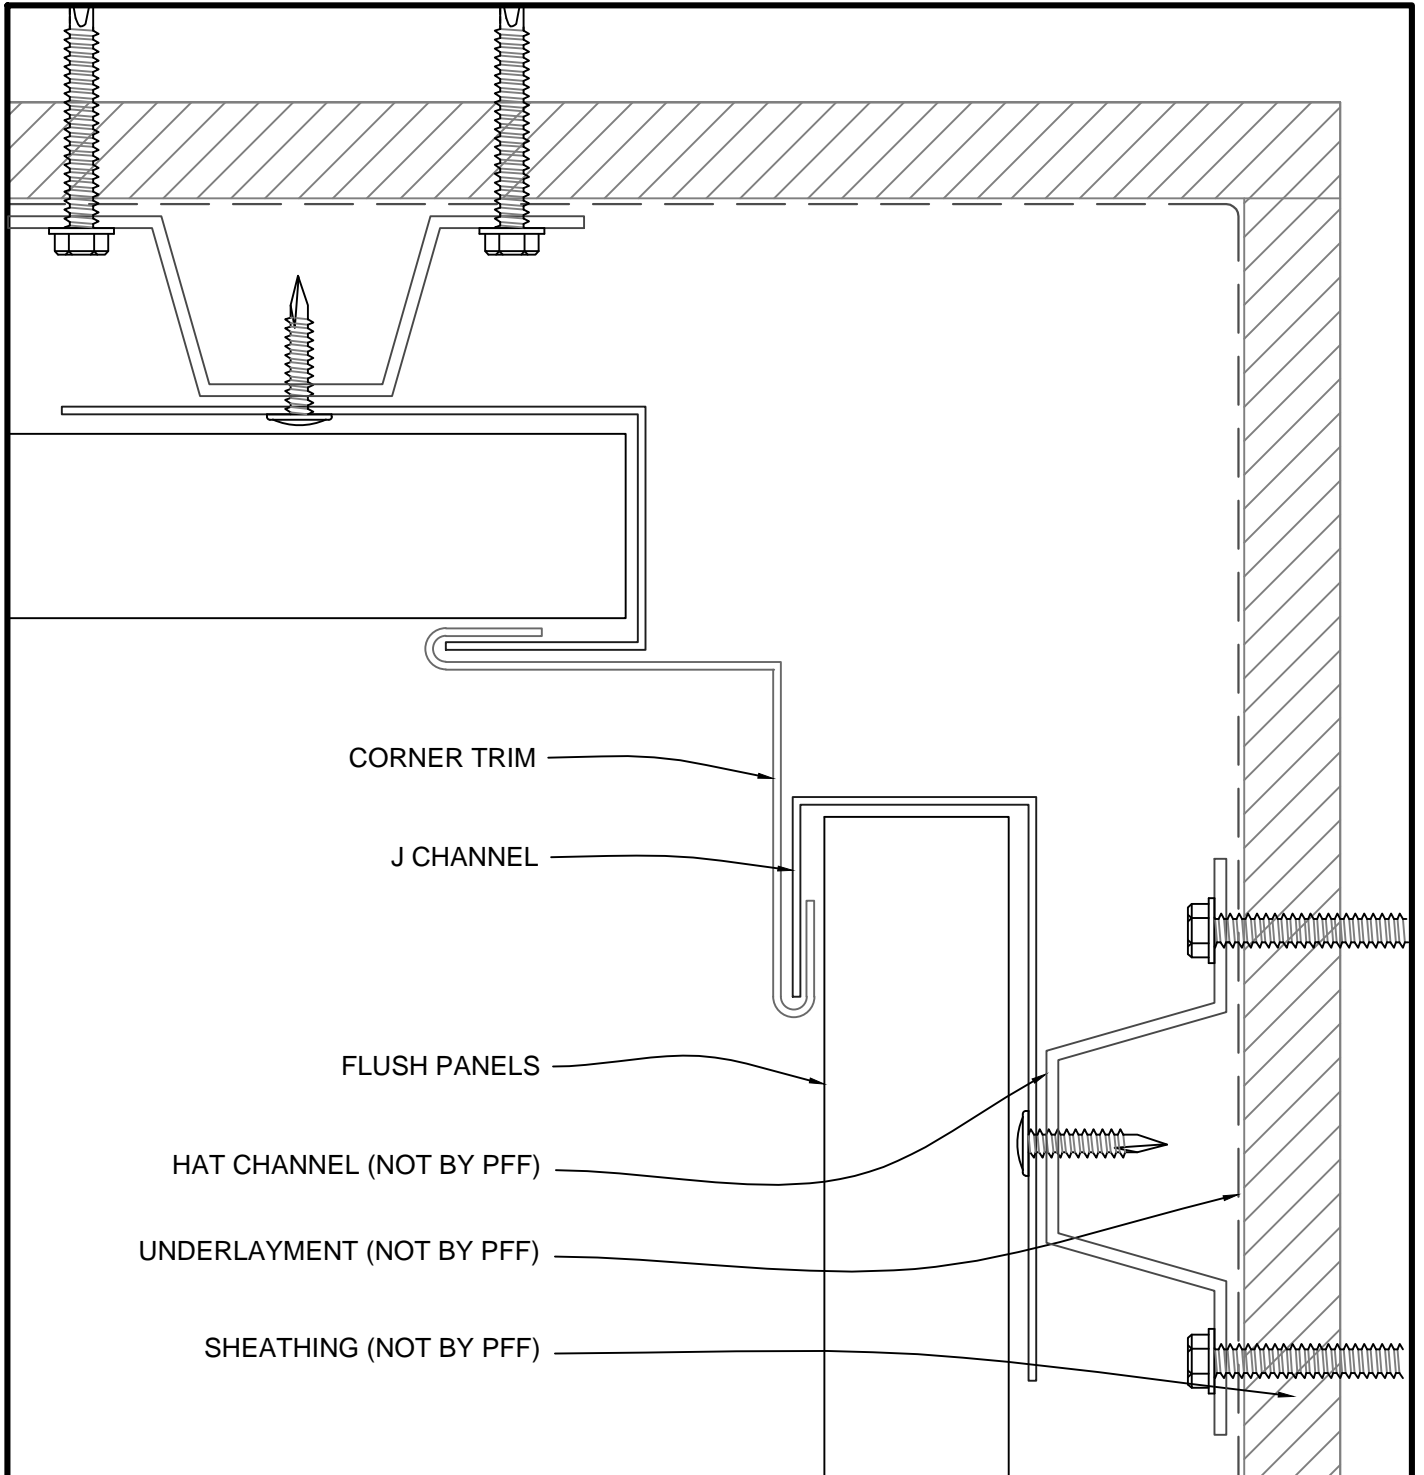


HORIZONTAL FLUSH PANELS - DETAIL E



# PURE+FREEFORM

www.purefreeform.com info@purefreeform.com  
612-208-8347

## INSIDE CORNER @ WALL

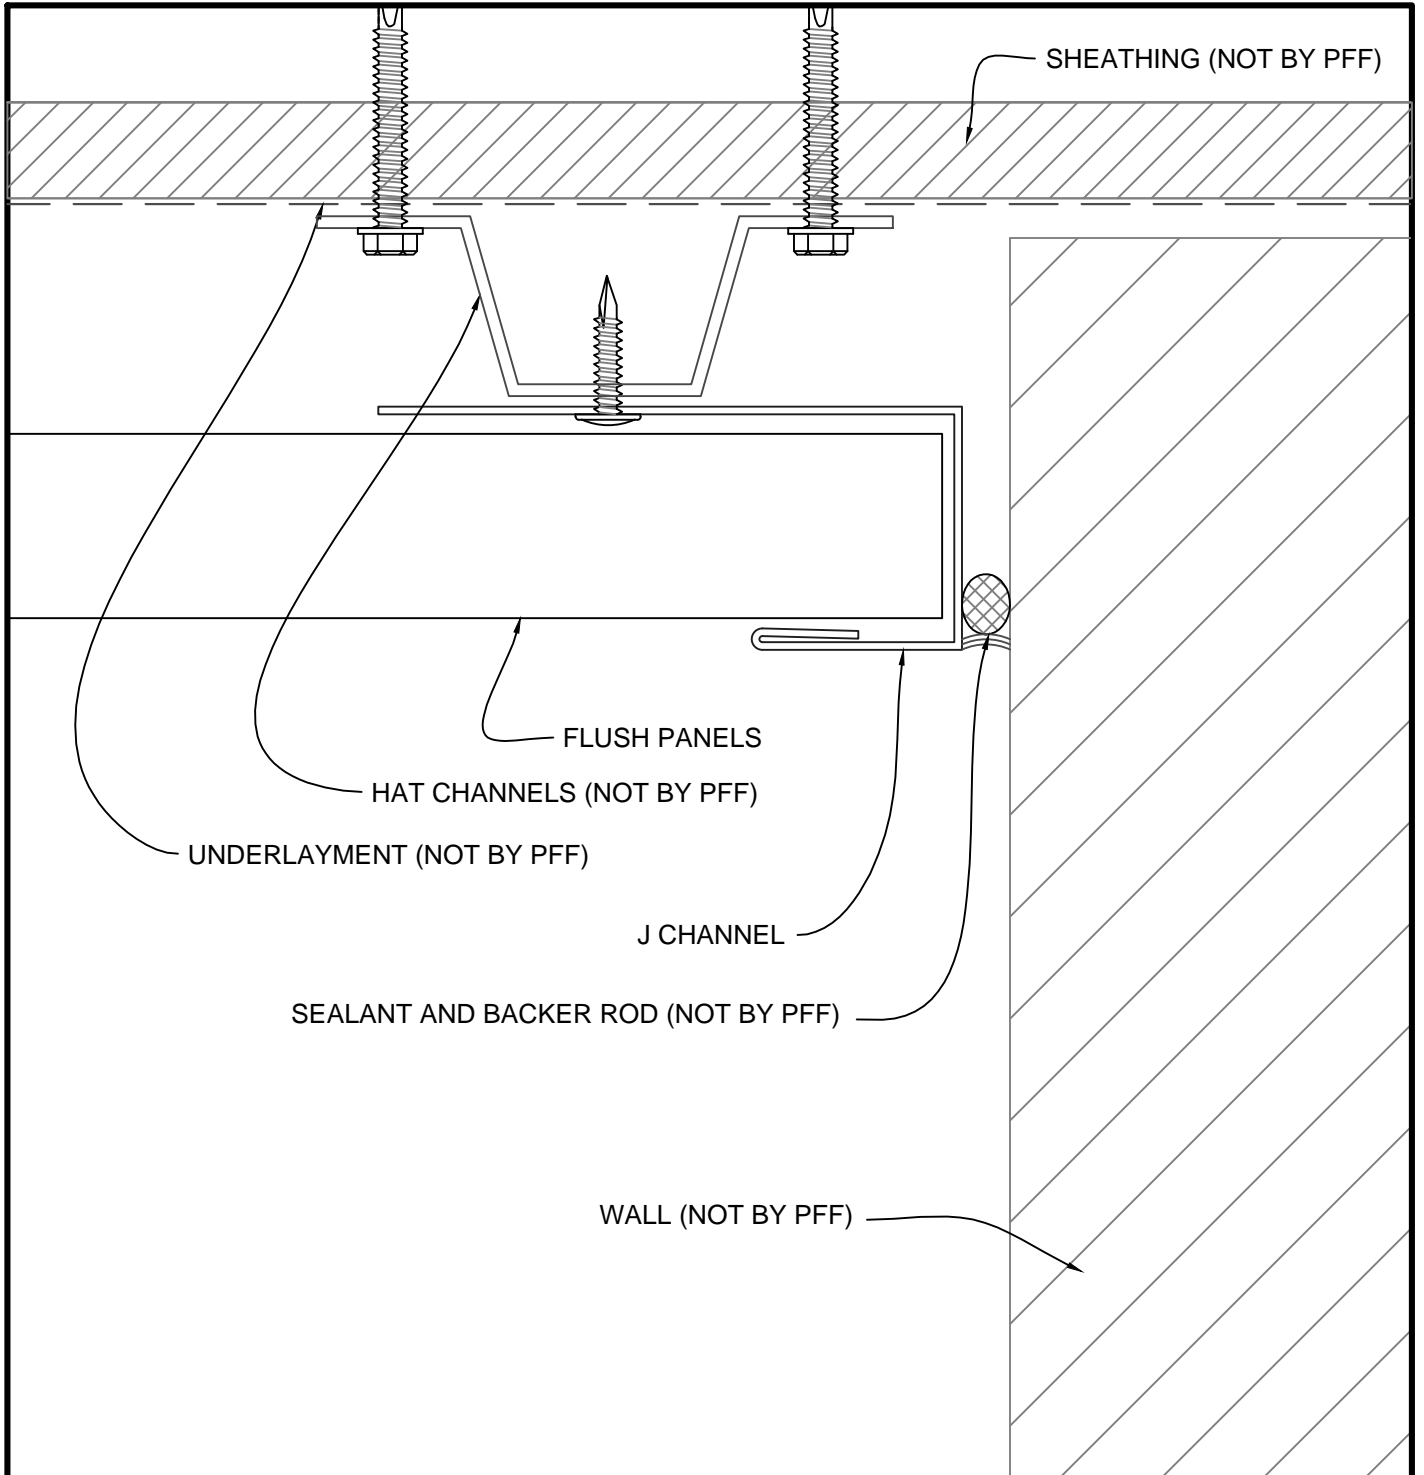


HORIZONTAL FLUSH PANELS - DETAIL F



# PURE+FREEFORM

www.purefreeform.com info@purefreeform.com  
612-208-8347

## SOFFIT TO FASCIA DETAIL

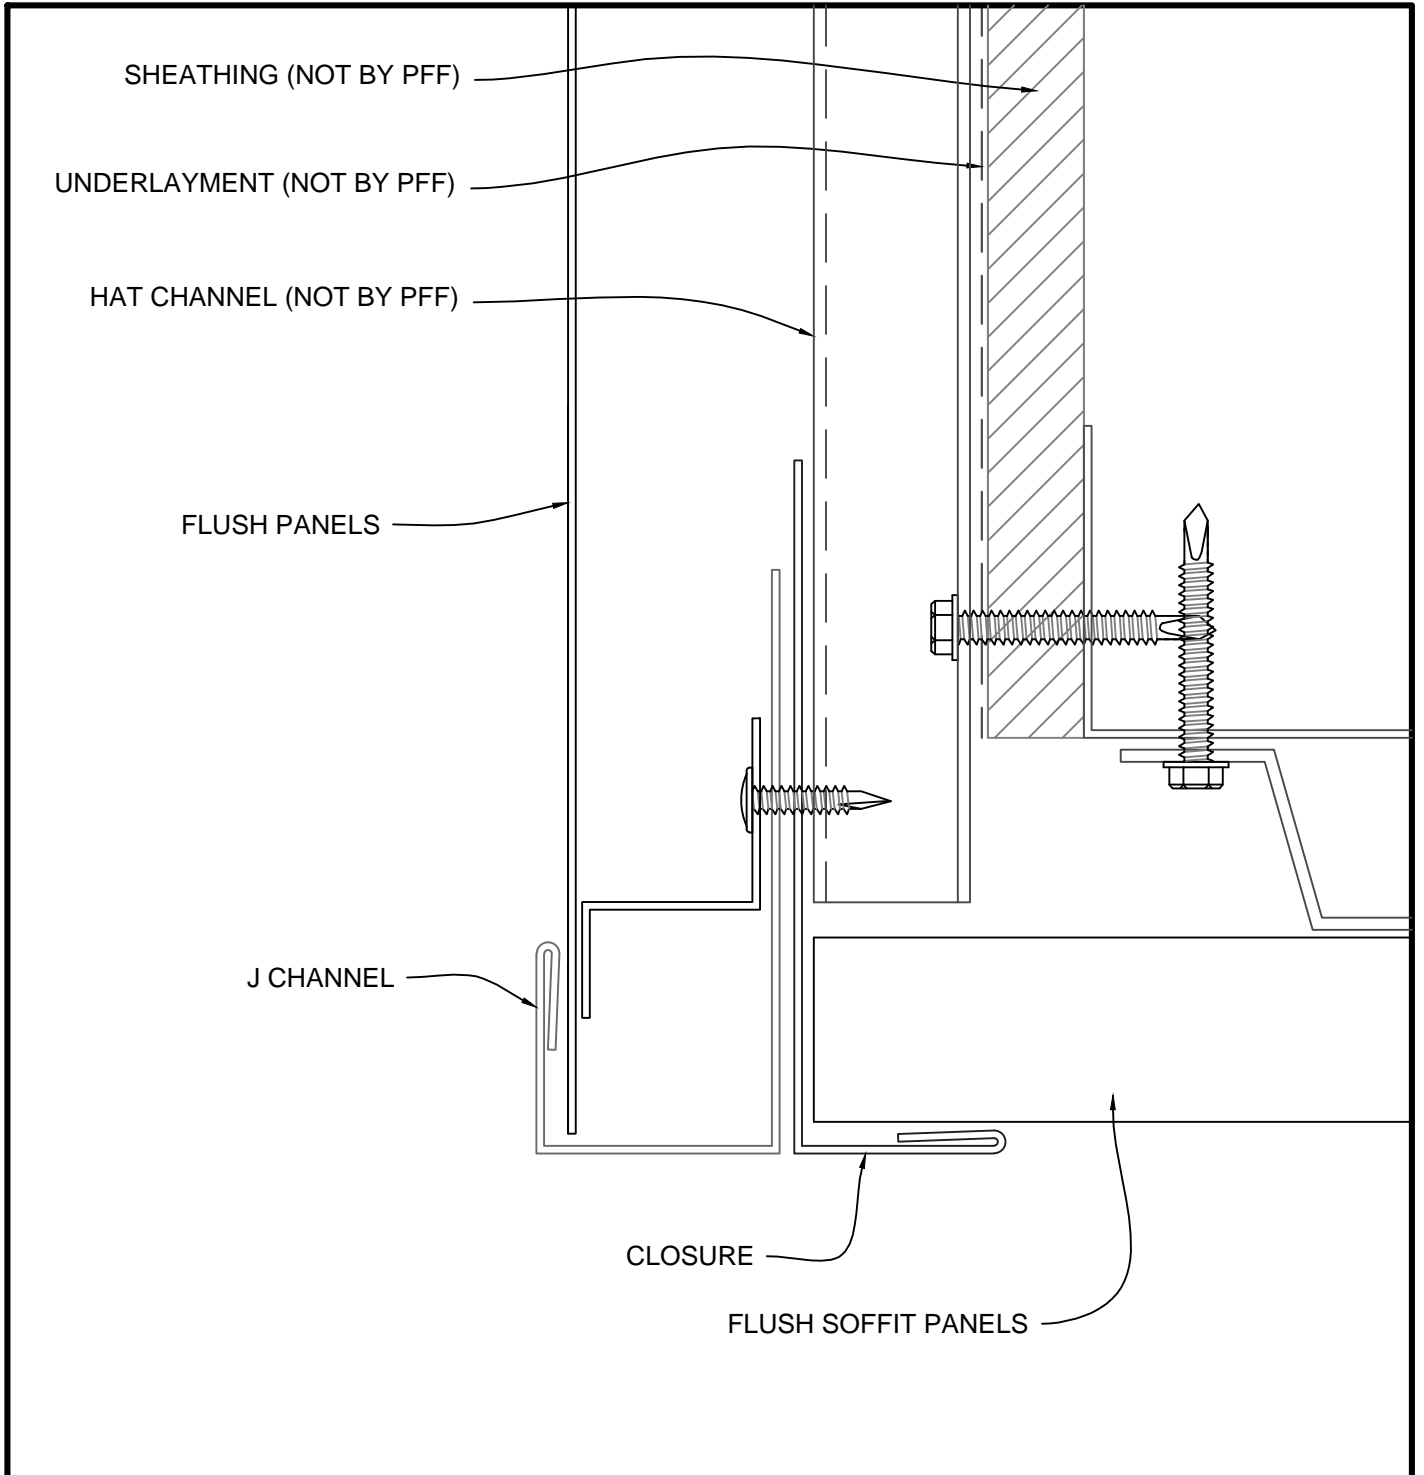

HORIZONTAL FLUSH PANELS - DETAIL G






# PURE+FREEFORM

www.purefreeform.com info@purefreeform.com  
612-208-8347

## SOFFIT TO WALL DETAIL

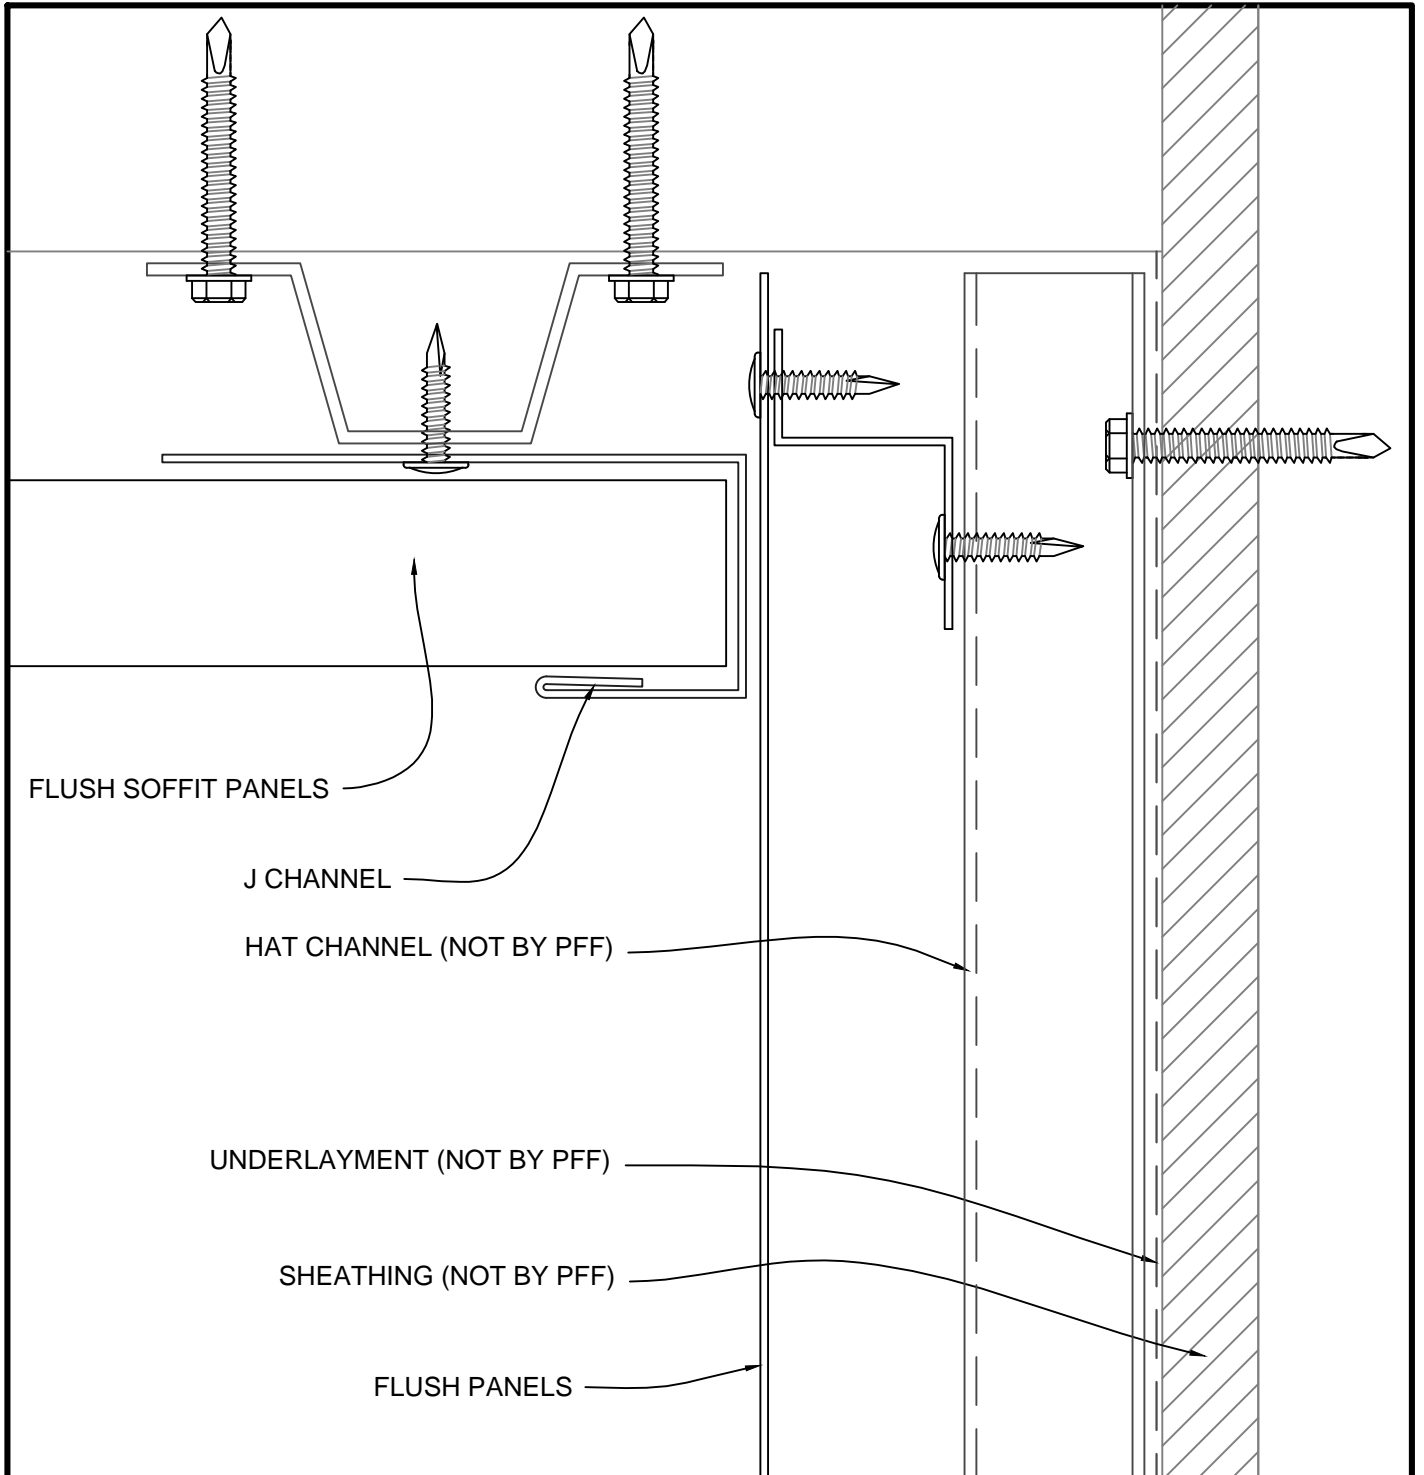


HORIZONTAL FLUSH PANELS - DETAIL H



# PURE+FREEFORM

www.purefreeform.com info@purefreeform.com  
612-208-8347

## WINDOW JAMB DETAIL

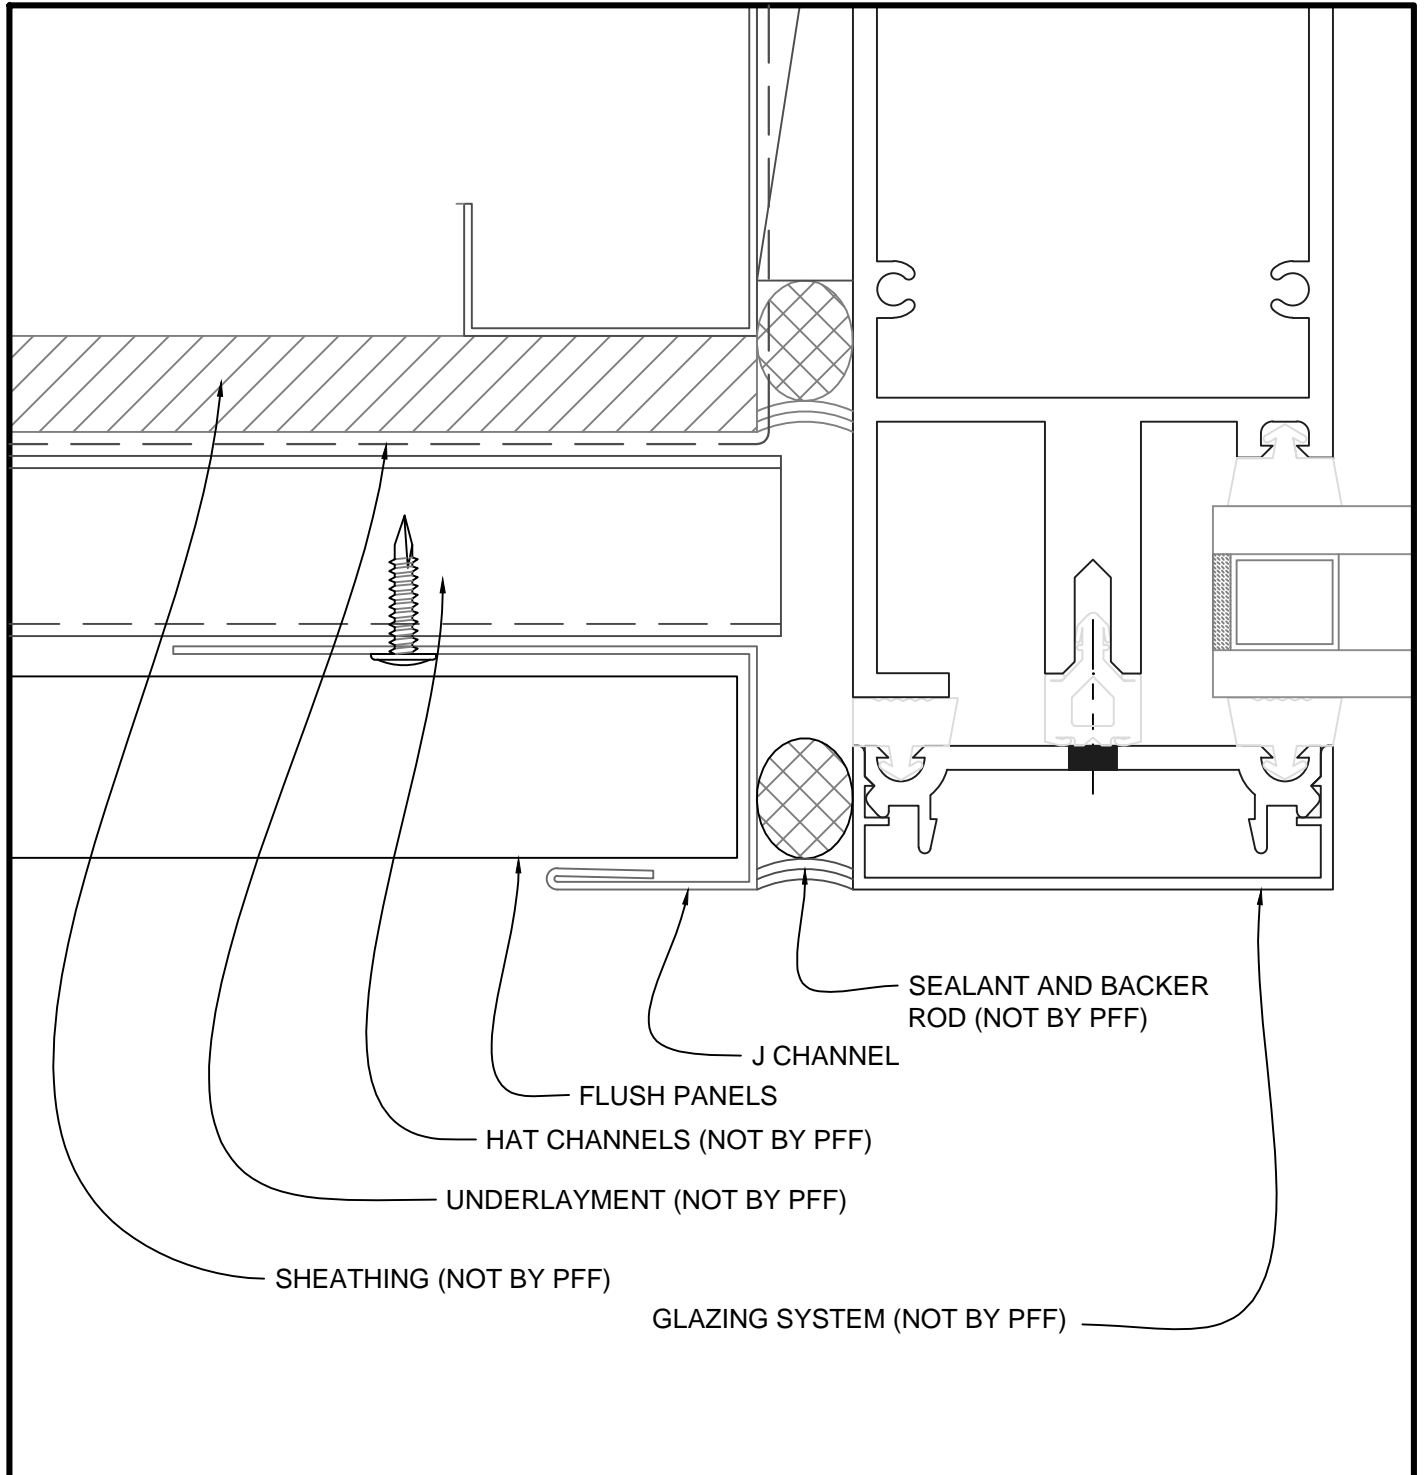


HORIZONTAL FLUSH PANELS - DETAIL J



# PURE+FREEFORM

www.purefreeform.com info@purefreeform.com  
612-208-8347

## WINDOW HEAD DETAIL

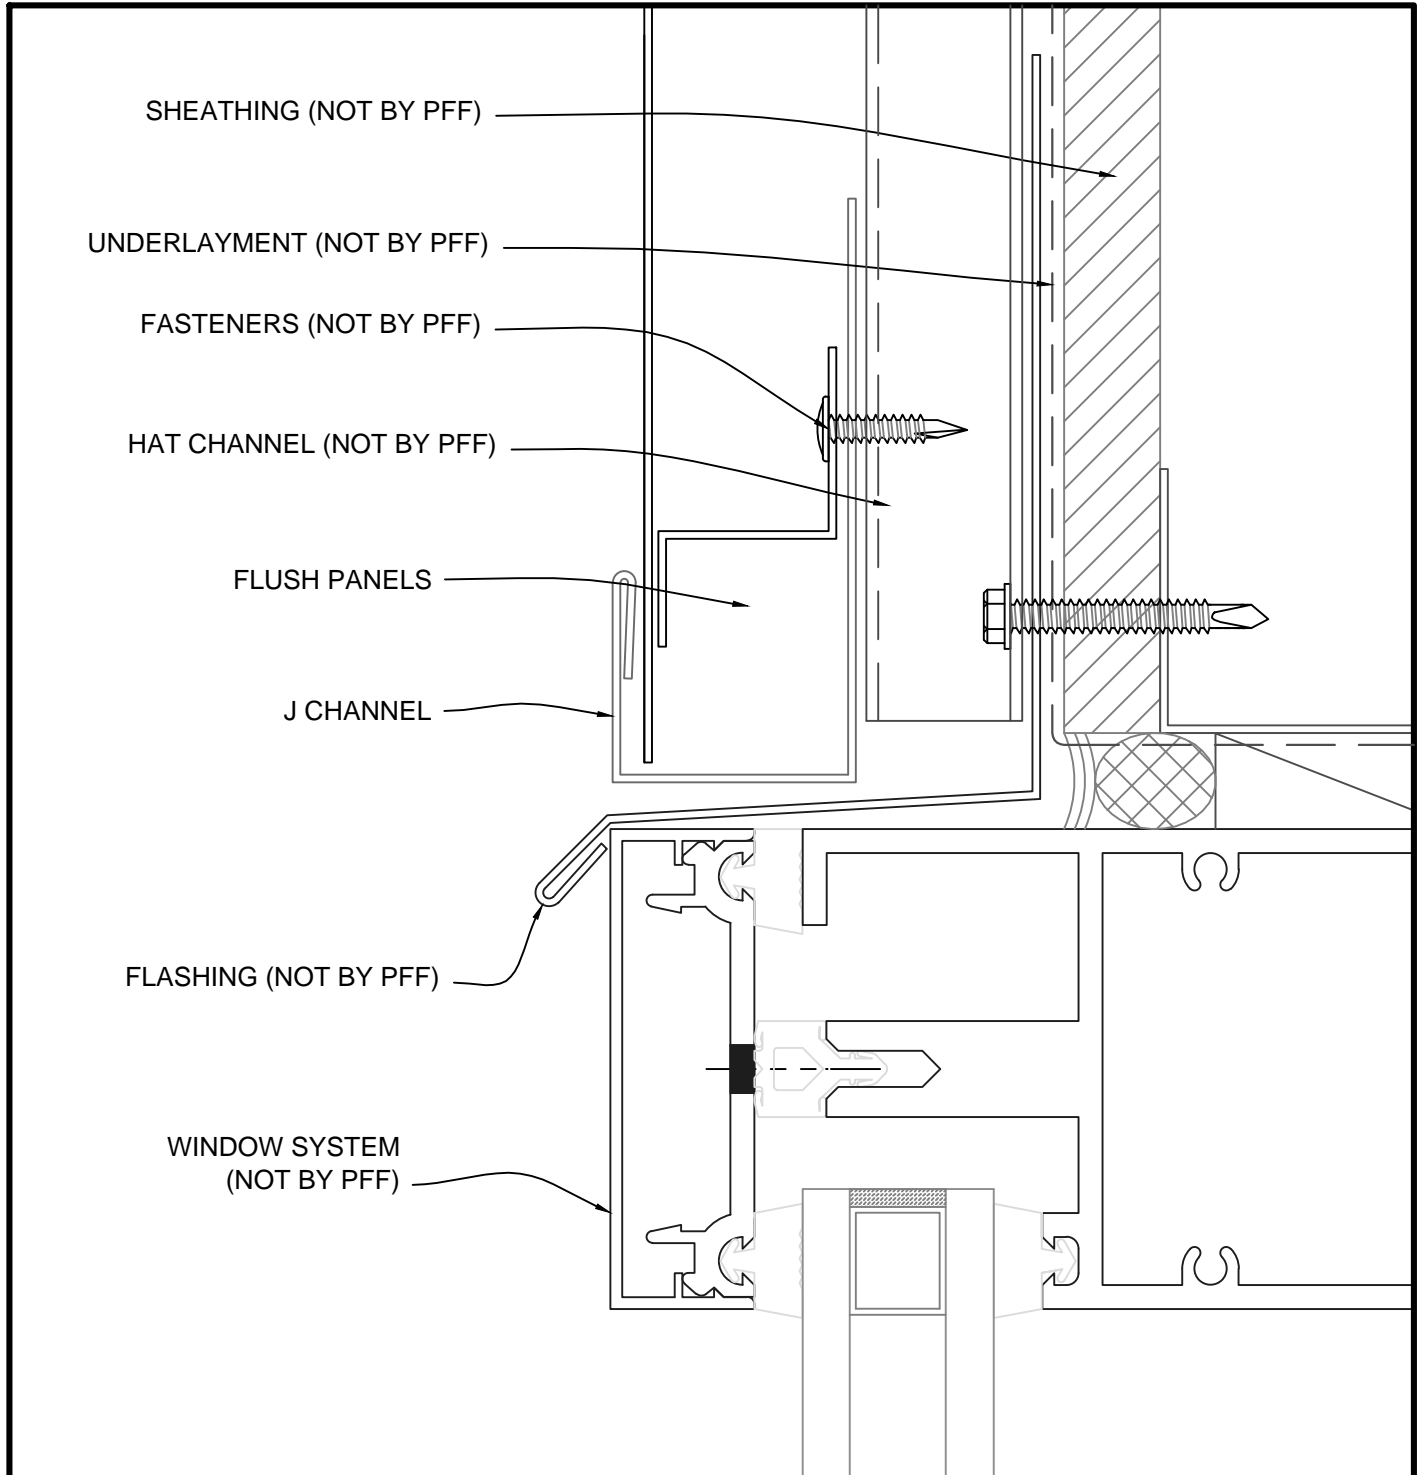


HORIZONTAL FLUSH PANELS - DETAIL K



# PURE+FREEFORM

www.purefreeform.com info@purefreeform.com  
612-208-8347

## WINDOW SILL DETAIL

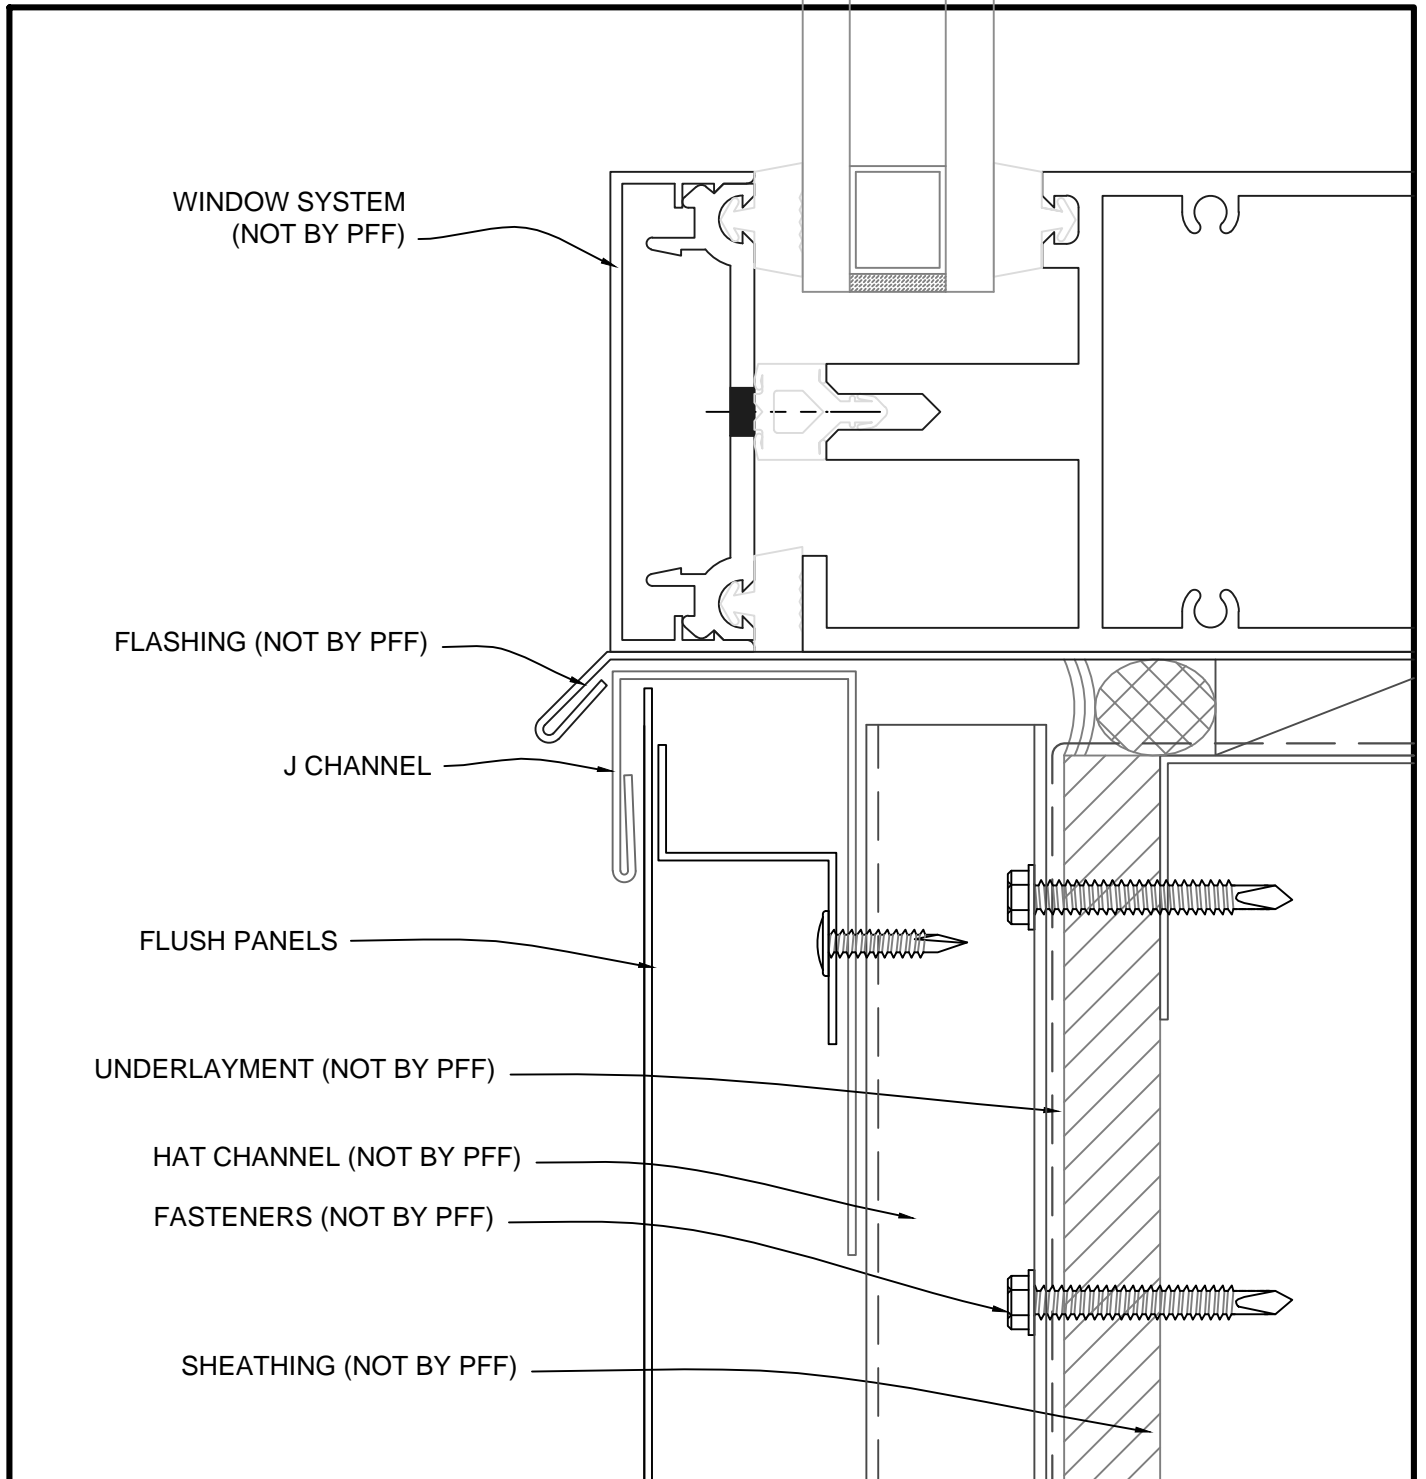

HORIZONTAL FLUSH PANELS - DETAIL L